



GROUND FLOOR PLAN

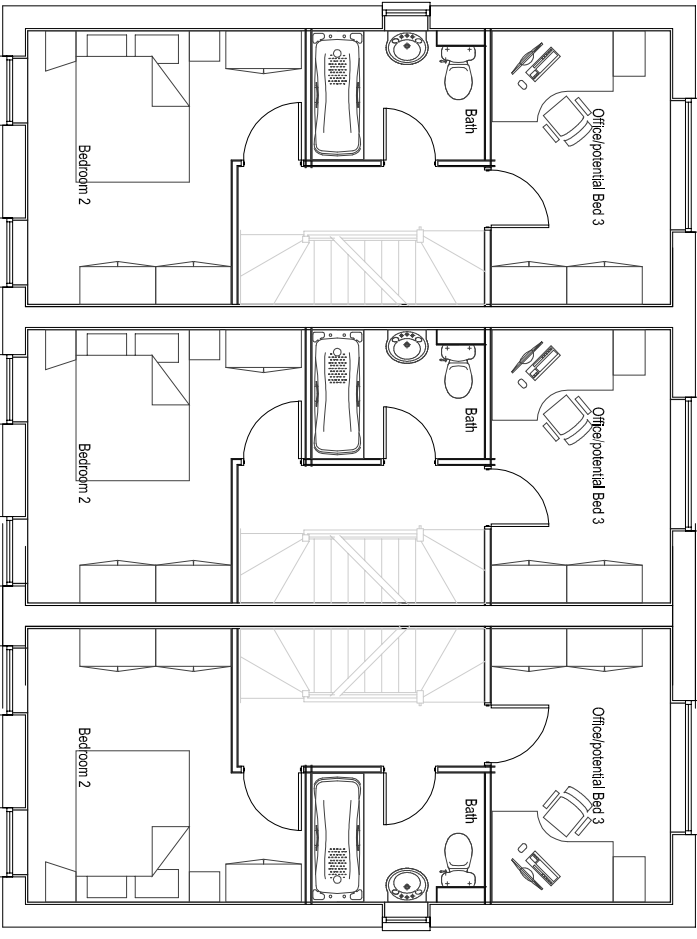

FIRST FLOOR PLAN

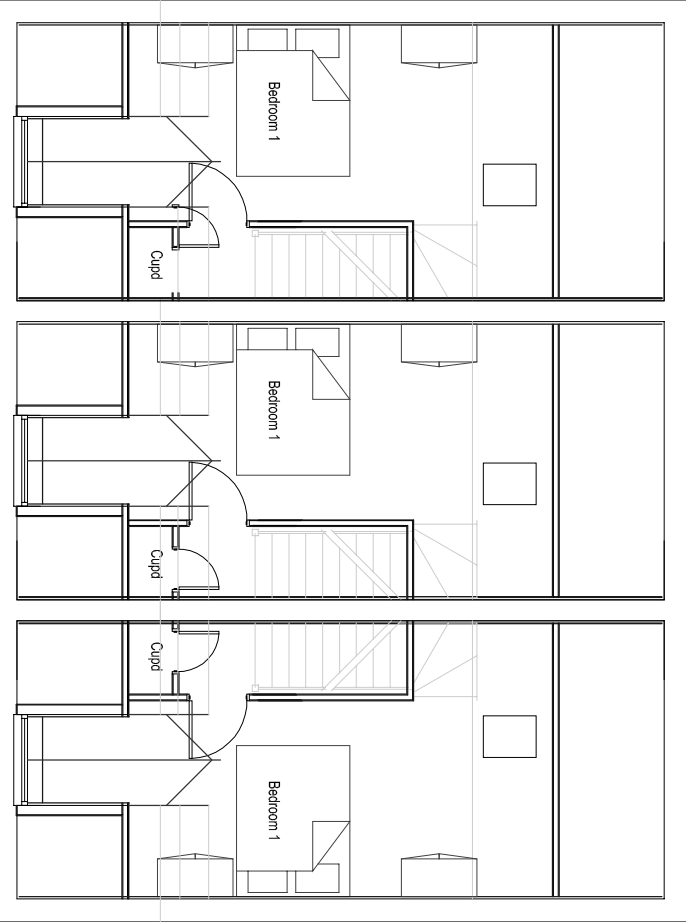

SECOND FLOOR PLAN



PERSIMMON
Together, we make a home

Persimmon Homes West Yorkshire
Tel: 0113 2409726
Fax: 0113 2408967
3 Hepton Court,
York Road,
Leeds,
LS9 6PW

SOUTER 3 BLOCK

Drawing Number	120-SOU3-V	Scale	1:100 & 1:150
Drawn By	CAH	Date	JUNE 12