



**Front**

**Existing**

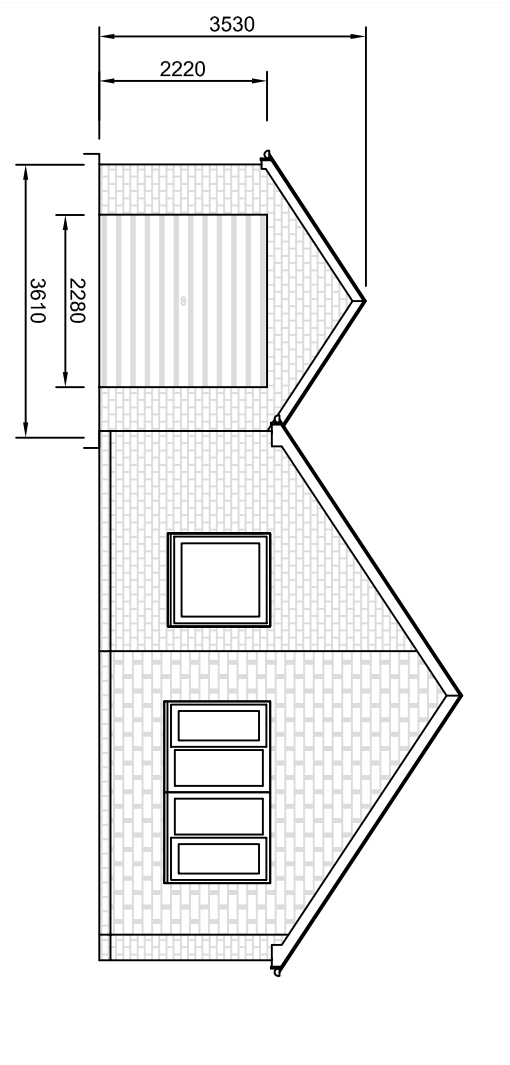


**Rear**


**Existing**

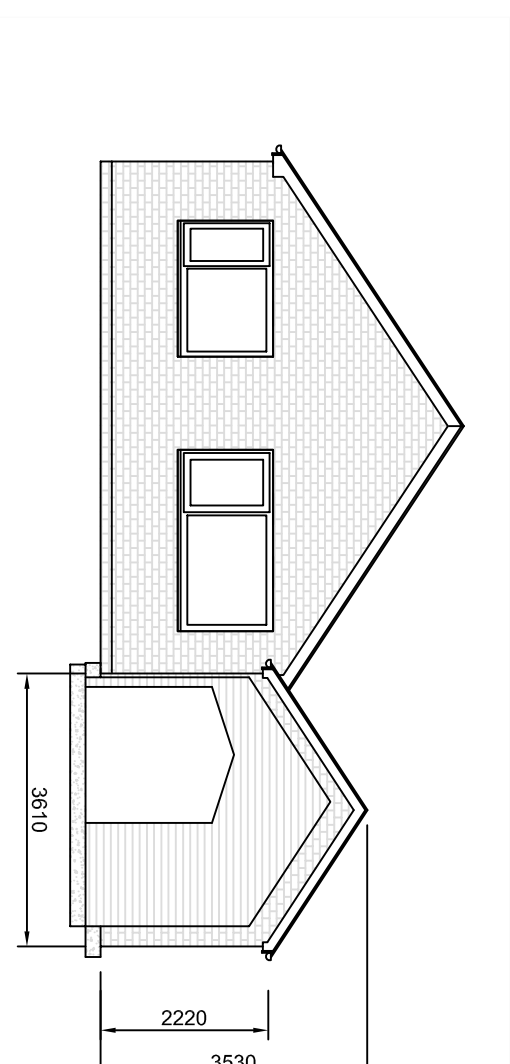

**Proposed**

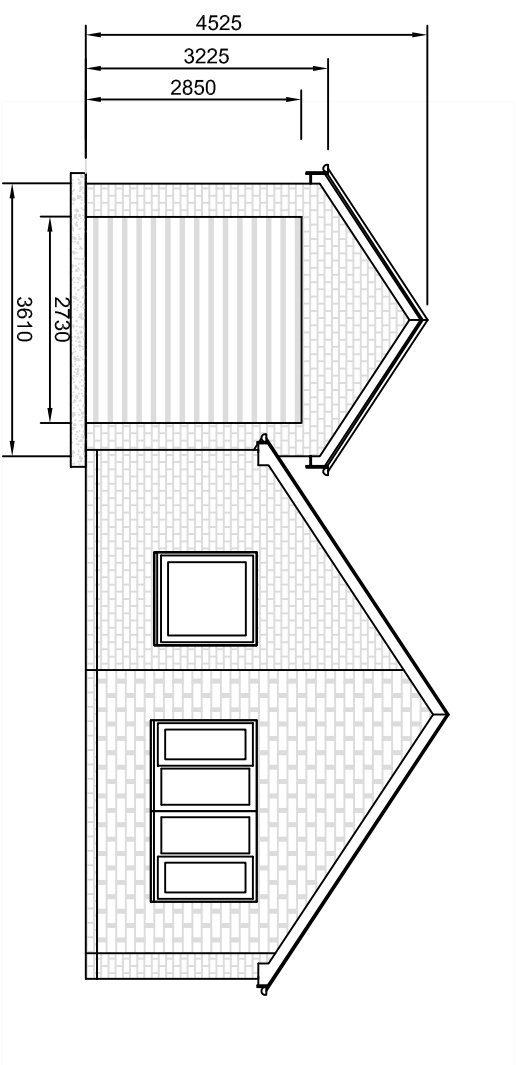

**Proposed**

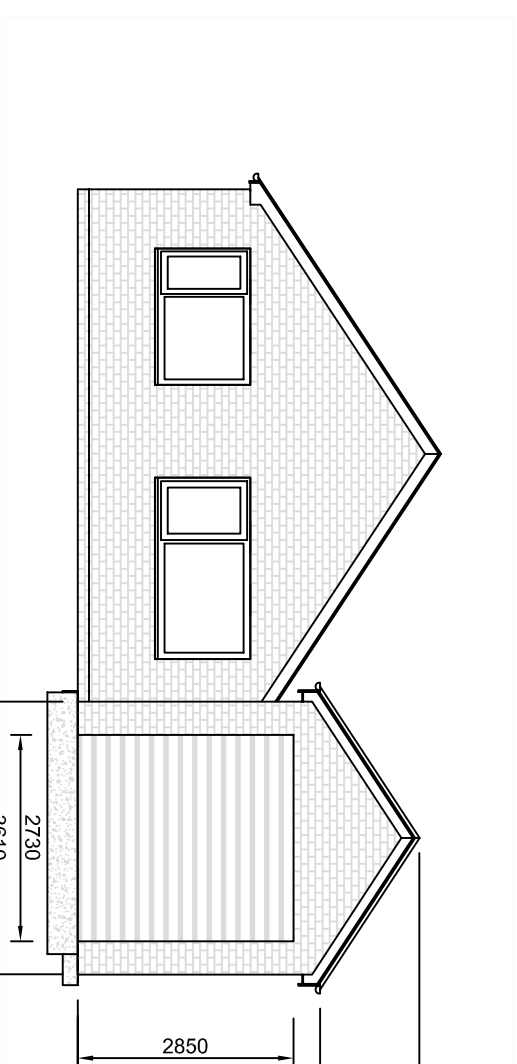

**Notes**

1. Do not scale off this drawing. All dimensions are approximate and must be checked and verified by the contractor and client prior to commencing on site.
2. 100mm coursed brickwork and mortar to match existing. Roof tiles to match existing. Ensure all brickwork/stone/render features are duplicated to match the existing.
3. All materials and features to satisfaction of Local Authority Planning Officer; samples must be provided and approved prior to work commencing.

**Attollo Building Design**

12 Calster Avenue  
Chapeltown  
Sheffield, S35 2ZN  
Tel: 0114 2459488  
Mobile: 07905442027  
Email: attollo@sky.com  
Web: www.attollobuildingdesign.co.uk

**Address** 17 Byland Way, Barnsley, S71 2JY

**Scale** 1:100 @ A3

**Project** Raise Garage Height, Extend and Raise Handstanding

**Date** 22.11.2012

**Drawing Title** Existing & Proposed Front & Rear Elevations Option 1

**Drawing No.** Pt17/02