





FRONT ELEVATION

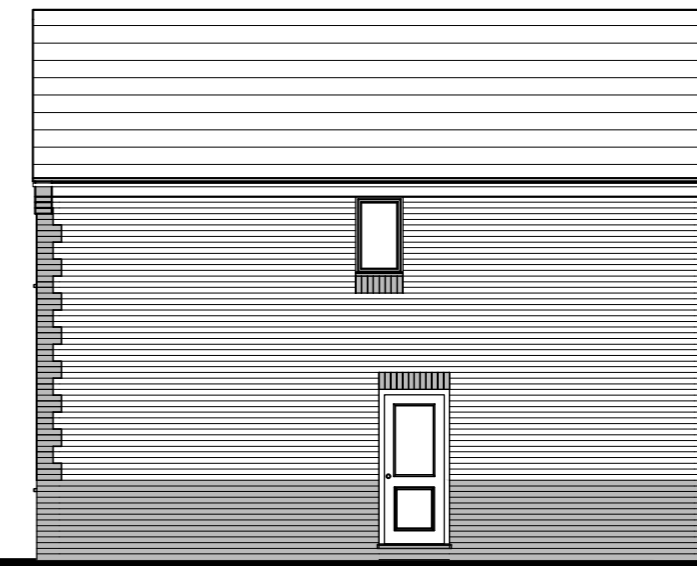

SIDE ELEVATION




REAR ELEVATION

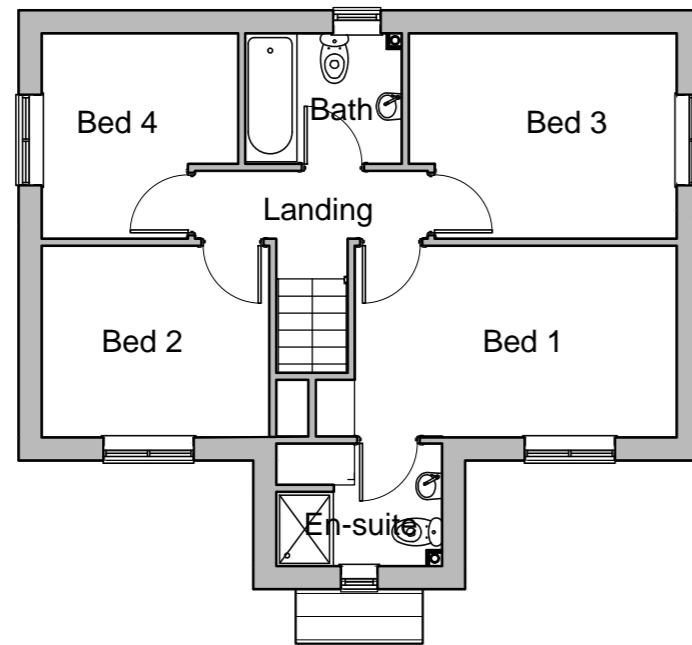

FIRST FLOOR PLAN



SIDE ELEVATION

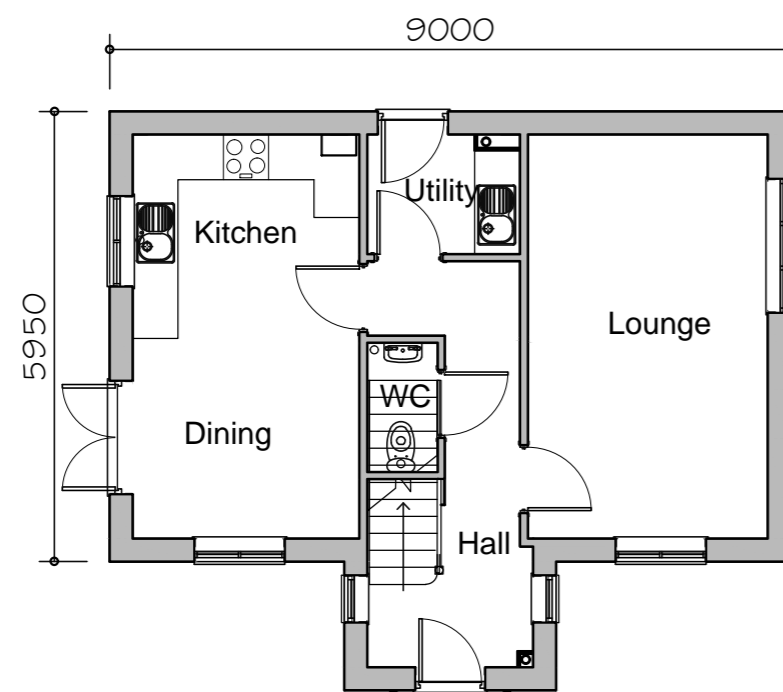

GROUND FLOOR PLAN



FLOOR AREA
97.36m², 1048ft²

**PLANNING
DRAWING**

404 dwelling type

**GLEESON
HOMES & REGENERATION**

A	Kitchen, bath and external detailing revised.	29.02.11	Scale
B	En-suite shower revised.	29.09.11	
C	Brick detailing, ground floor WC revised.	12.09.12	
D	Dimensions added.	22.10.12	1:100
E	Elevational styling revised.	20.09.15	
F	Based on latest Rev 5 working drawing	28.05.14	Date
			Oct.10
			Dwg No
			404/1F