



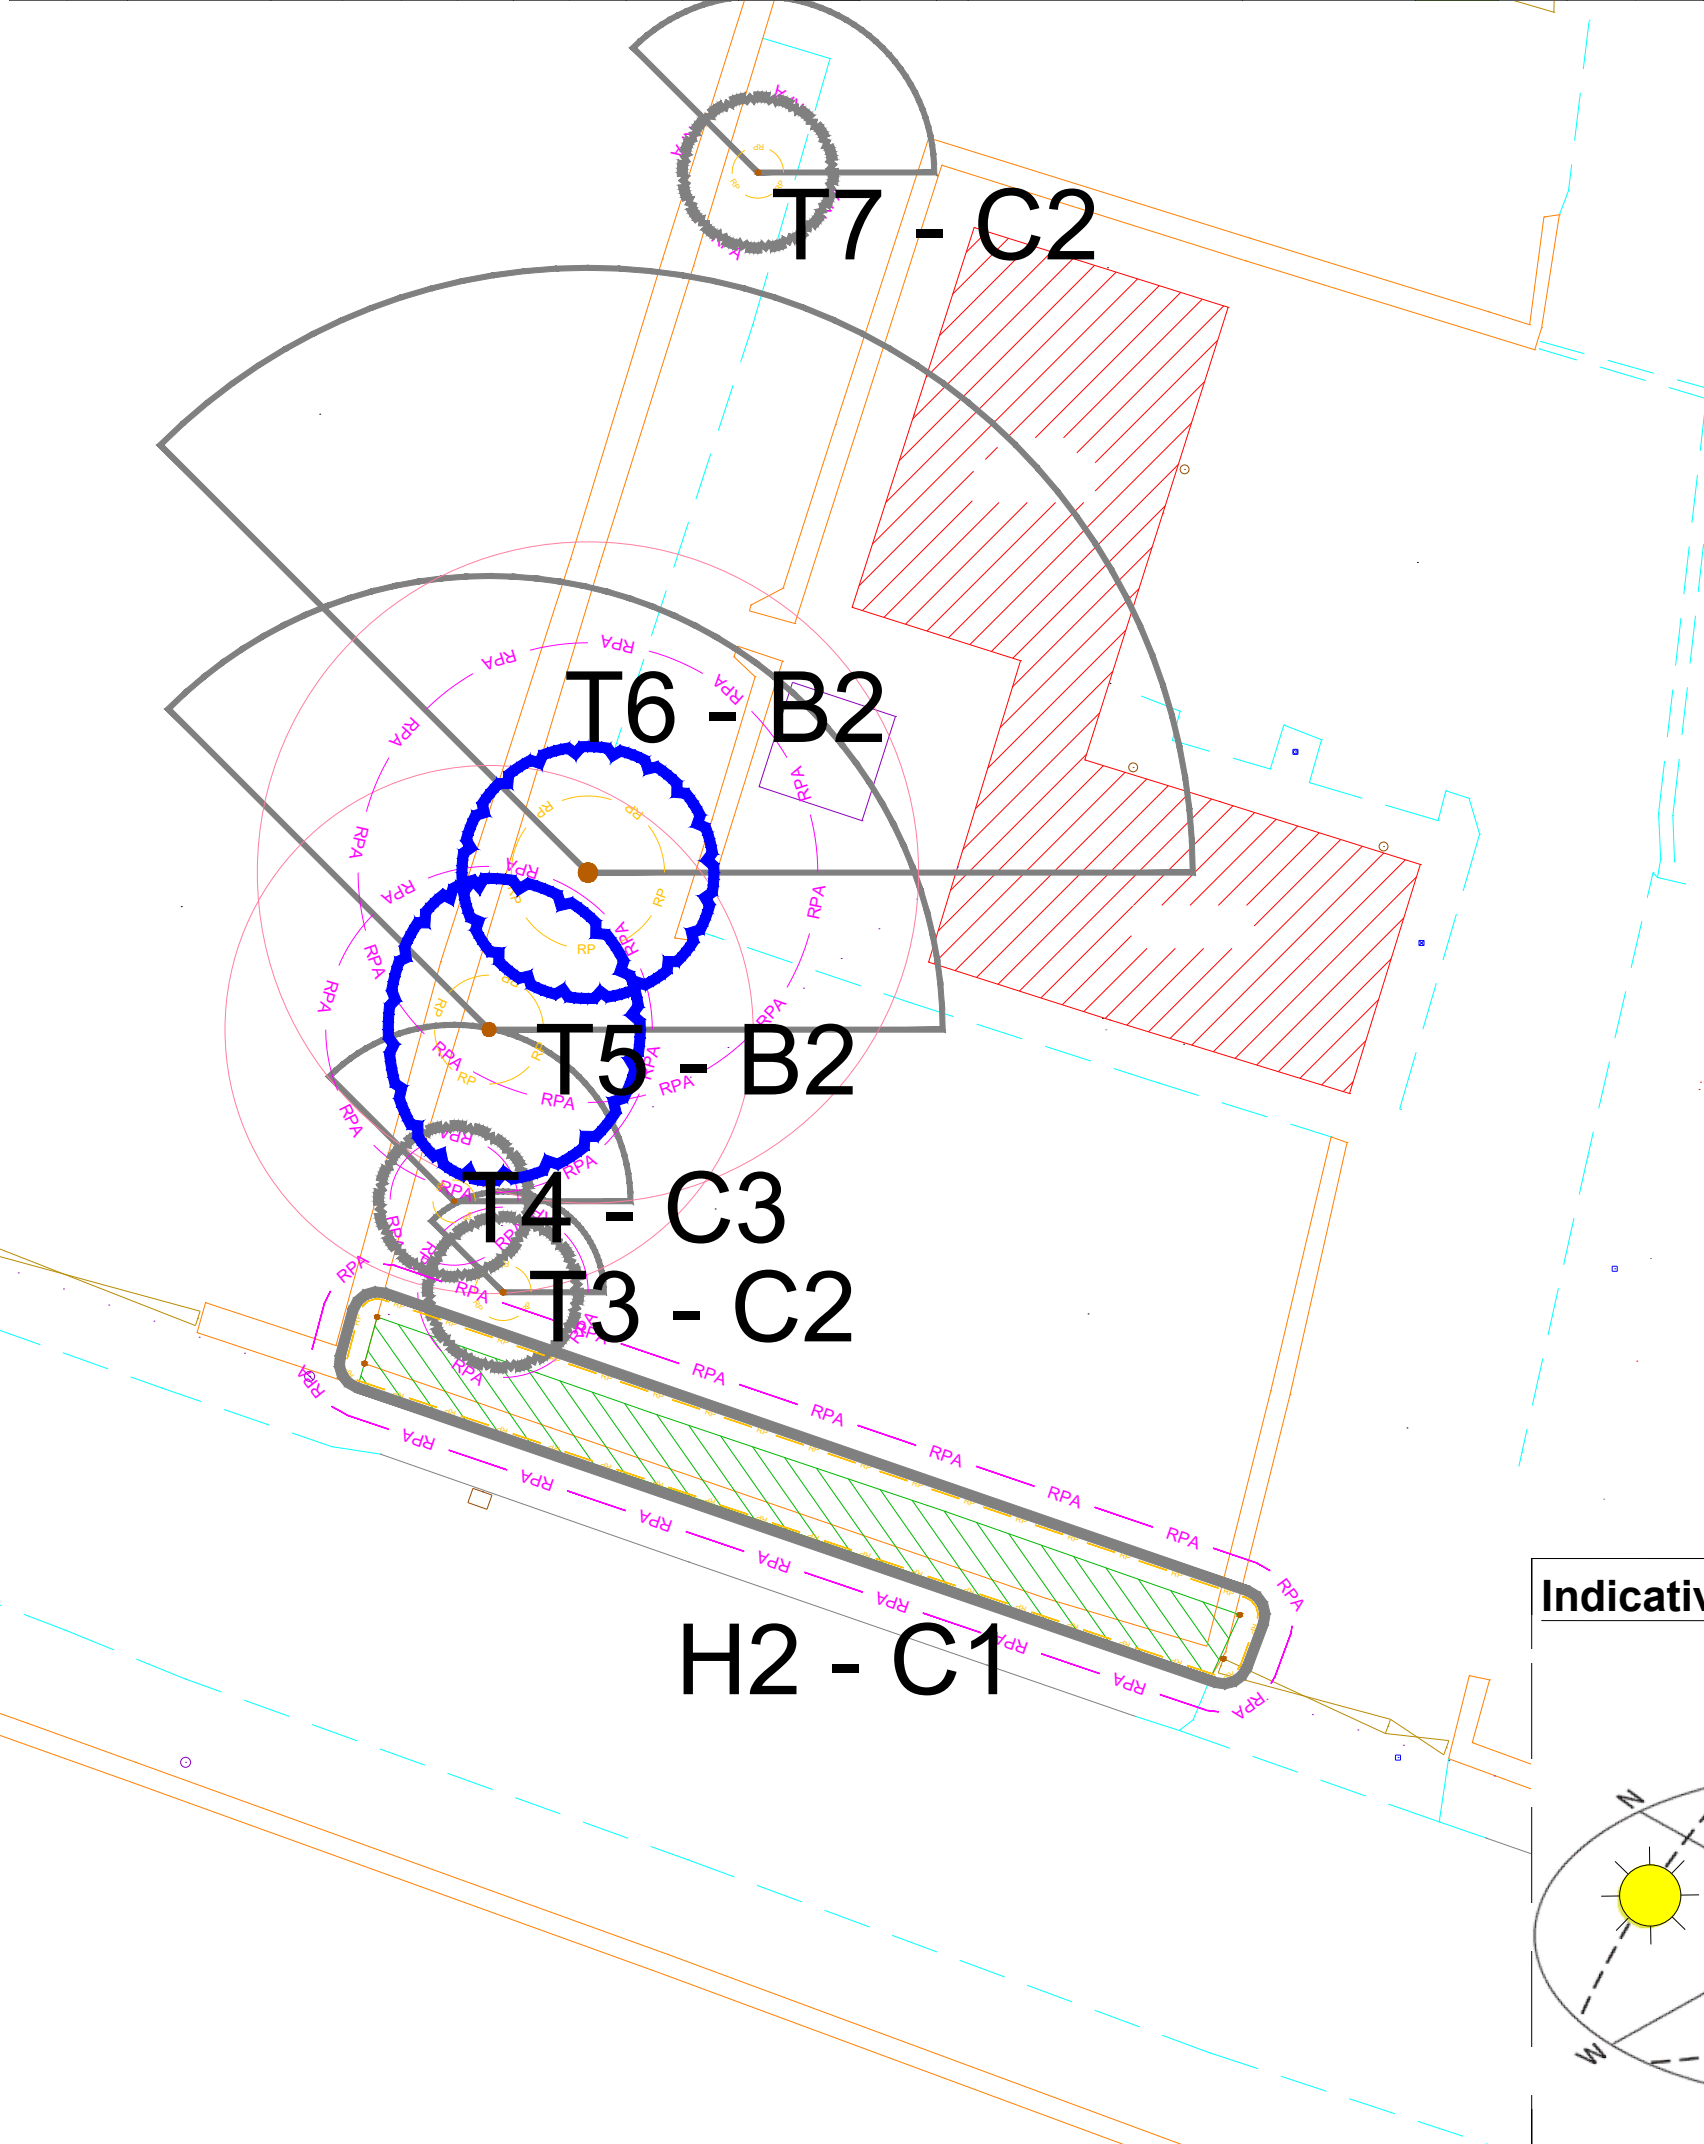


Table 1. BBSB587:2012		Cascade chart for tree quality assessment		Identification on plan
Category and definition	Criteria (including subcategories where appropriate)			
Trees unsuitable for retention (see Note)				
Category U Those in such a condition that they cannot reasonably be retained as living trees in the context of the current land use for longer than 10 years	Trees that have a serious, irreparable, structural defect such that their early loss is expected due to collapse, including those that will become unusable after removal of the Category U trees (e.g. where, for whatever reason, the loss of the companion shelter cannot be mitigated by pruning) Trees that are dead or are showing signs of significant, immediate, and irreversible collapse Trees affected with pathogens of significance to the health and/or safety of other trees nearby or very low quality trees suppressing adjacent trees of better quality NOTE: Category U trees can have existing or potential conservation value, which it might be desirable to preserve; see 4.5.7.			Red on Plan
Trees to be considered for retention				
	1 Mainly arboreal/cultural qualities	2 Mainly landscape qualities	3 Mainly cultural values, including conservation	
Category A1 Trees of high quality with an estimated remaining life expectancy of at least 40 years	Trees that are particularly good examples of their species, especially rare or unusual, or those that have essential conservation value, or are of historical or cultural or formal or semi-formal or semi-formal landscape features (e.g. the tree that might be included in Category A3, but are downgraded because of impaired condition (e.g. presence of significant harm from immediate decline, including unsymptomatic pest damage), such that they are unlikely to be suitable for retention for beyond 40 years, or trees losing local quality necessary to merit the	Trees, groups or woodlands of significant landscape value, or those that are of significant arboreal and/or landscape features Trees present in numbers, significantly growing as groups or woodlands, such that they are unlikely to be lost, or that they might be individuals or small groups, but which are collectively but valued so as to make little value contribution to the wider locality	Trees, groups or woodlands of significant cultural value, or those that are of significant commemorative or other value (e.g. veteran trees or wood remnants) Trees with material or other cultural value	Green on Plan
Category B3 Trees of high quality with an estimated remaining life expectancy of at least 20 years				Blue on Plan
Category C3 Trees of low quality with an estimated remaining life expectancy of at least 10 years with a stem diameter below 150 mm	Unremarkable trees of very limited merit or such impaired condition that they are not suitable in higher categories	Trees present in groups or woodlands, but without the conferring on them significantly greater collective value than the individual trees offering low or only temporary if present landscape benefits	Trees with no material conservation or other cultural value	Grey on Plan

[illegible]

© Barnes Associates Ltd. This plan should be viewed in **COLOUR**, please do not scale from this drawing, all dimensions should be checked on site, any errors or divergences should be brought to the attention of Barnes Associates Ltd. All right described in Chapter IV of the Copyright, Design & Patents Act 1988 have been generally asserted and copyright of this plan remains with Barnes Associates Ltd until all fees are paid in full.

Individual Tree Symbols

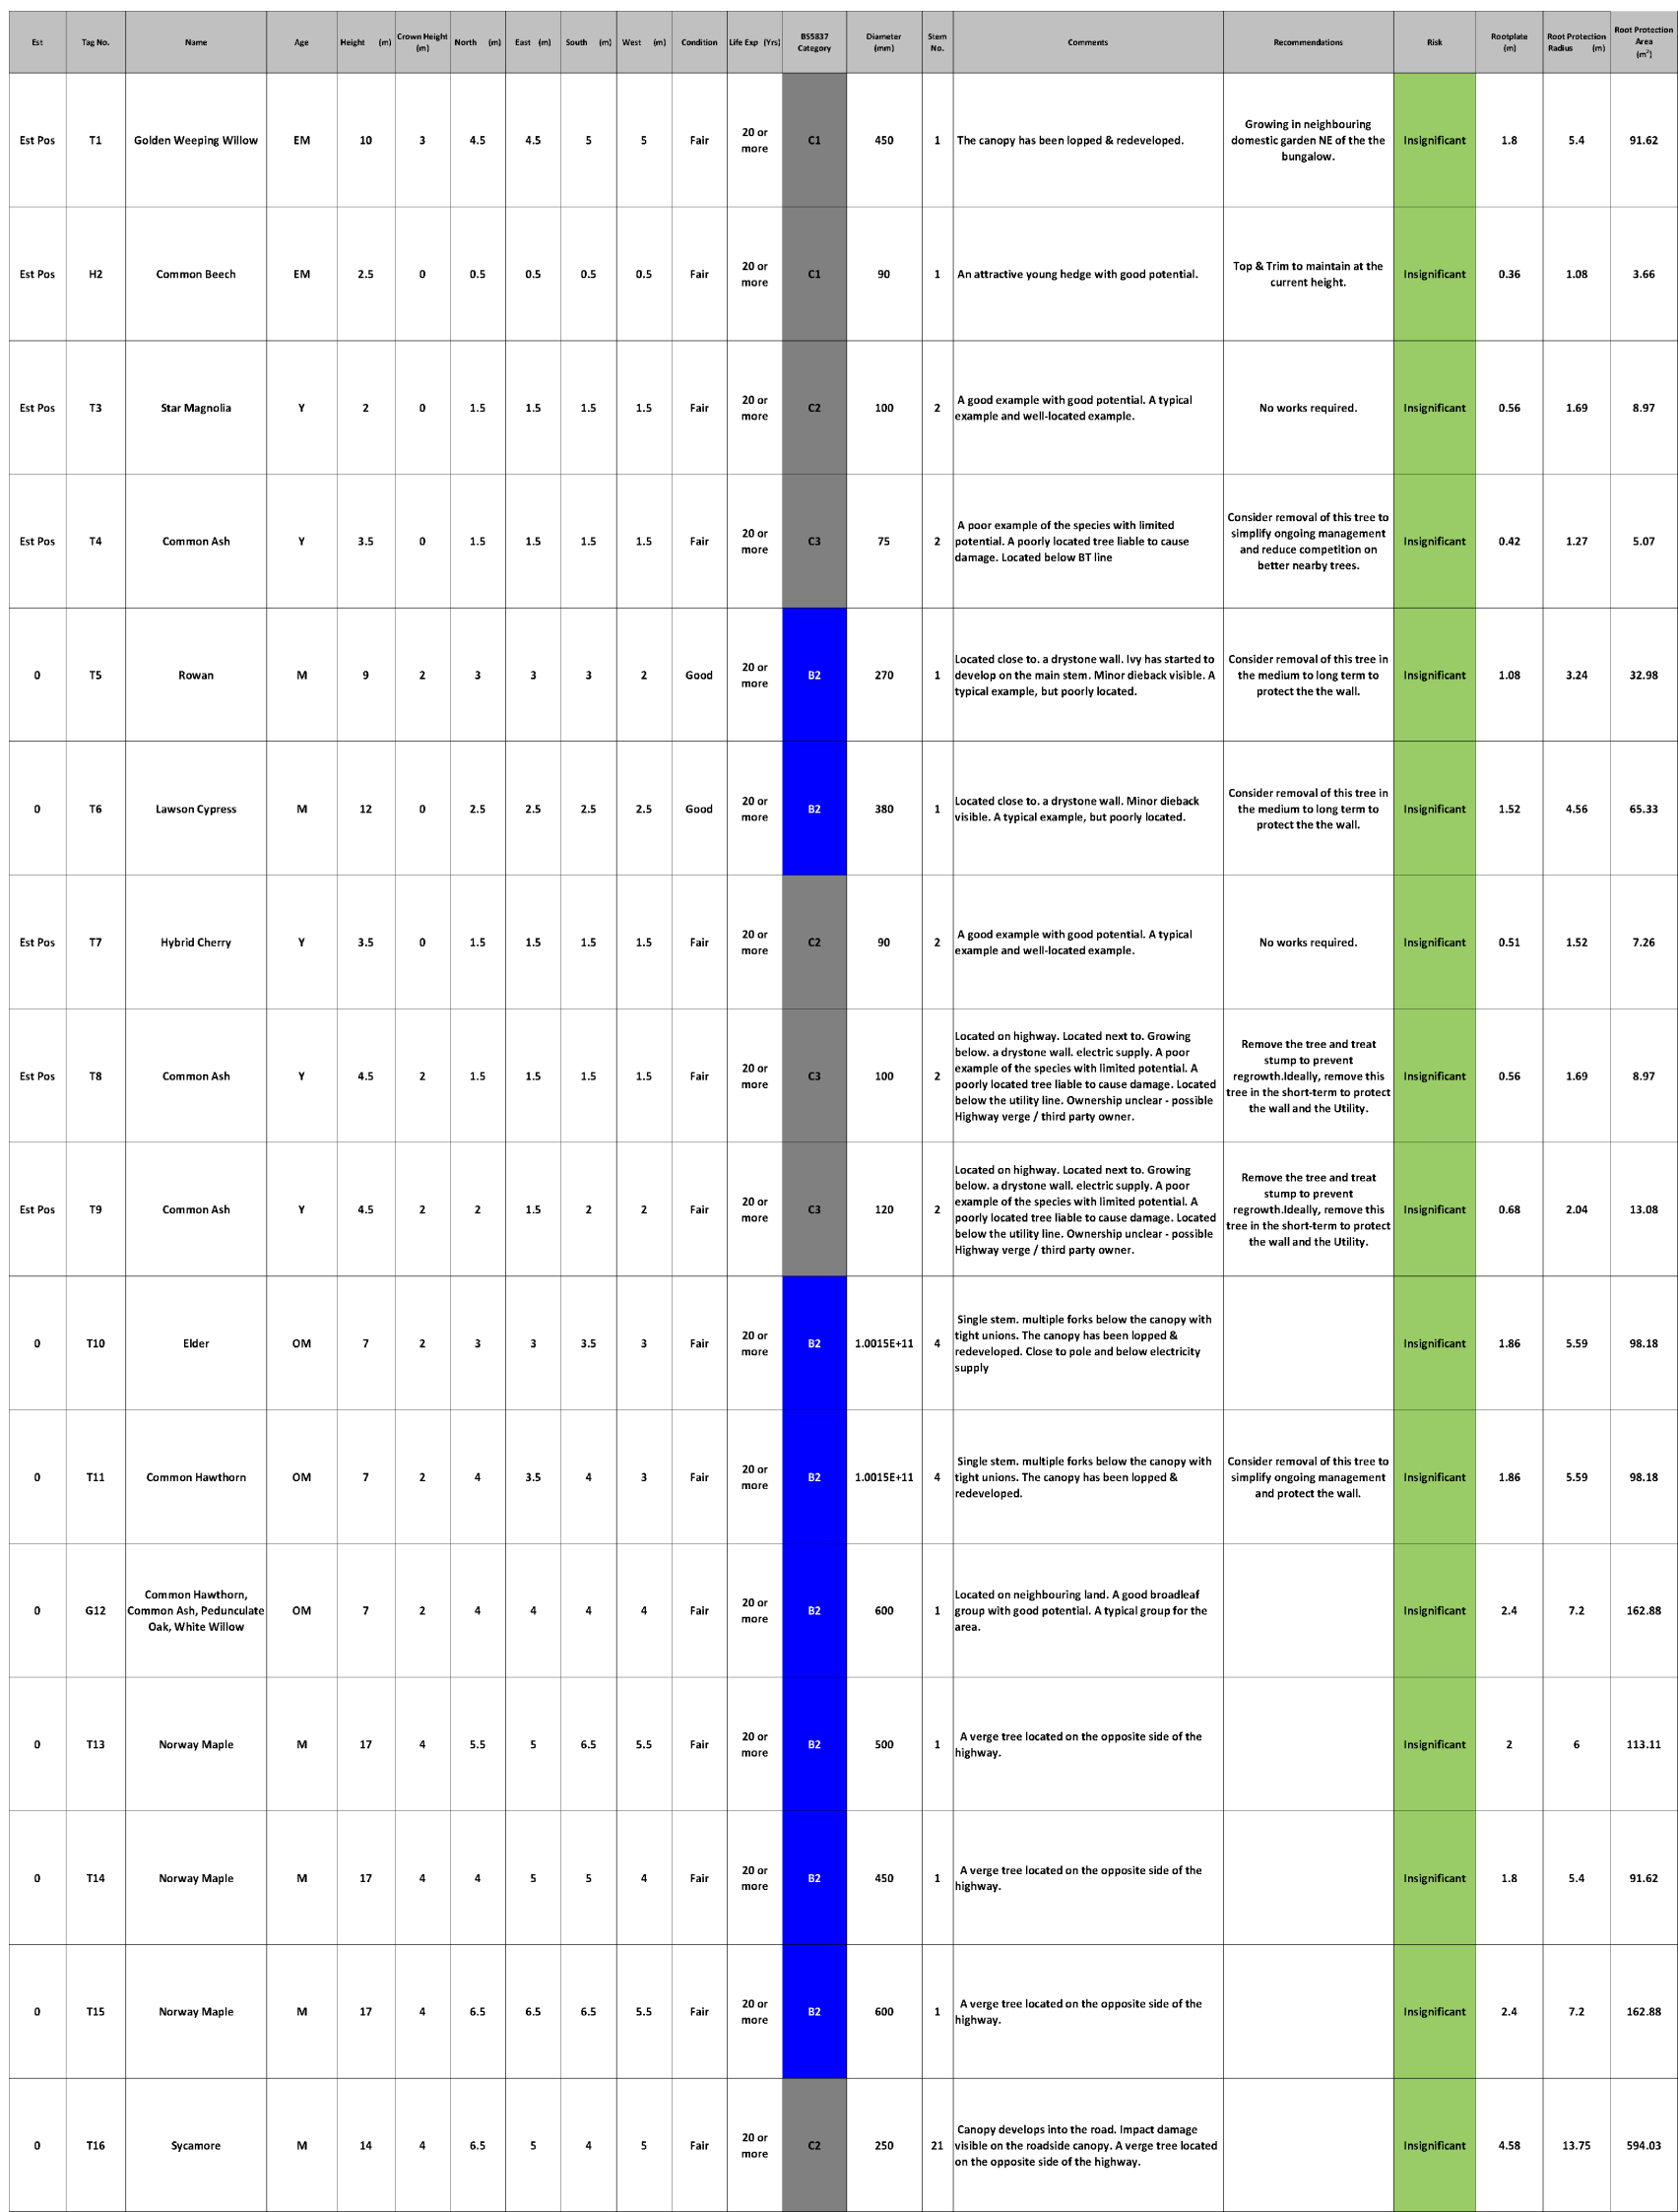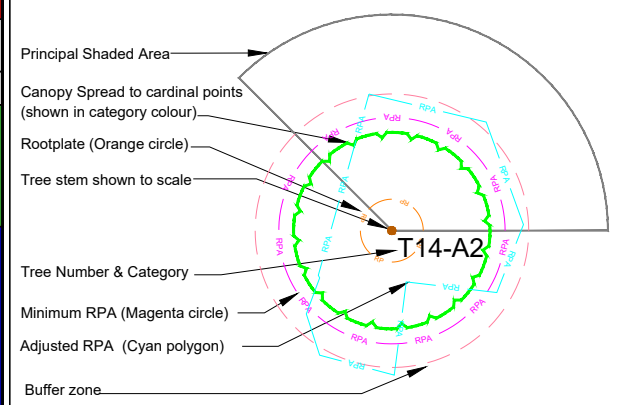


BS5837 - Conditional Colour Code

-  A - High Quality Tree or Group
-  B - Moderate Quality Tree or Group
-  C - Low Quality Tree or group
-  U - Unsuitable for Retention

Tree Group, Hedge & Woodland Shelterbelt

-  Category A: Group/Woodland Canopy
 Category B: Group/Woodland Canopy
 Category C: Group/Woodland Canopy
 Category U: Group/Woodland Canopy
 Group Root Protection Area (RPA)

Notes:	
Plan is based upon the supplied topographical Survey Plan. Copies of this plan are available in CAD Formats .dwg & .dxf upon request.	
Revision	Description
A 17/01/2025	Preliminary Issue

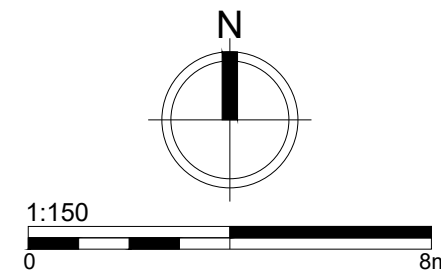

Client:	Prism	
Behalf of:		
Project:	81 Swallow Hill Road,S75 1LY	
Title:	Tree Survey & Constraints Plan	
Drawing No:	Status: P	
Scale:	1:150 @ A1	
Date:	17/01/2025	
Drawn By:	Checked:	Approved:
LB	SB	SB

