


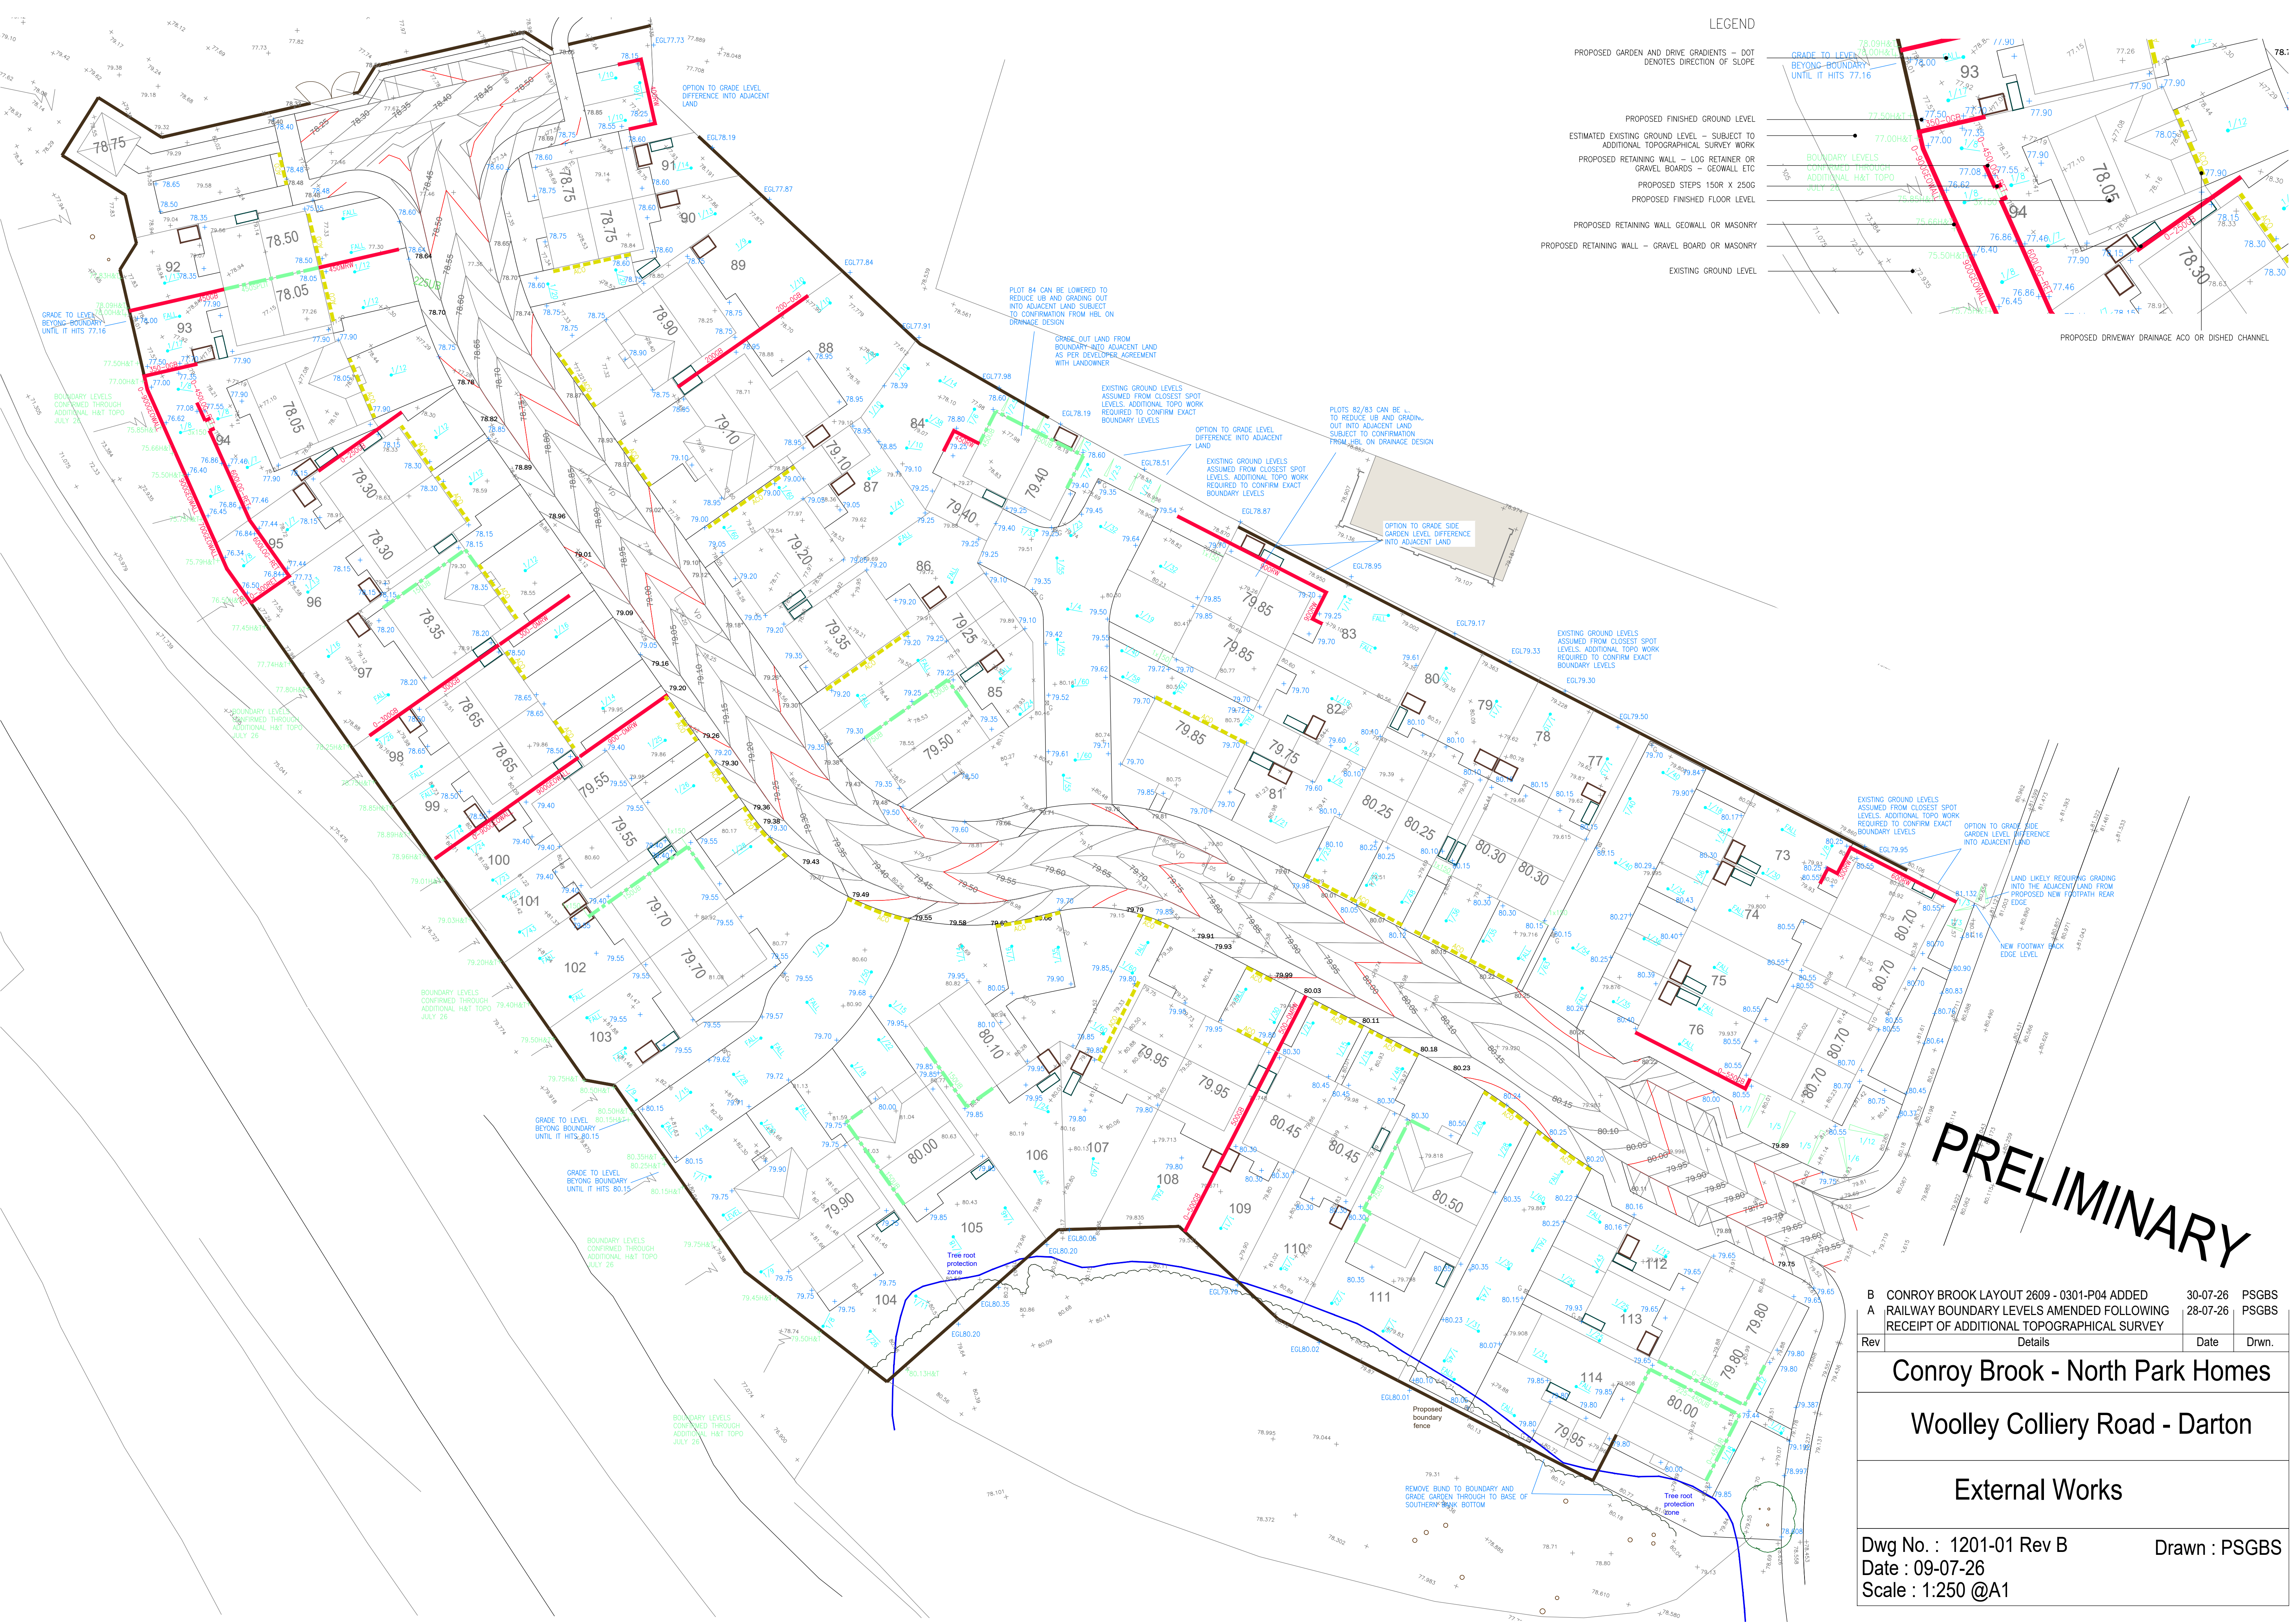

LEGEND

- PROPOSED GARDEN AND DRIVE GRADIENTS - DOT DENOTES DIRECTION OF SLOPE
- PROPOSED FINISHED GROUND LEVEL
- ESTIMATED EXISTING GROUND LEVEL - SUBJECT TO ADDITIONAL TOPOGRAPHICAL SURVEY WORK
- PROPOSED RETAINING WALL - LOG RETAINER OR GRAVEL BOARDS - GEOWALL ETC
- PROPOSED STEPS 150R X 250G
- PROPOSED FINISHED FLOOR LEVEL
- PROPOSED RETAINING WALL GEOWALL OR MASONRY
- PROPOSED RETAINING WALL - GRAVEL BOARD OR MASONRY
- EXISTING GROUND LEVEL

PROPOSED DRIVEWAY DRAINAGE ADO OR DISHED CHANNEL

PRELIMINARY

B CONROY BROOK LAYOUT 2609 - 0301-P04 ADDED

A RAILWAY BOUNDARY LEVELS AMENDED FOLLOWING RECEIPT OF ADDITIONAL TOPOGRAPHICAL SURVEY

30-07-26

28-07-26

PSGBS

PSGBS

Rev	Details	Date	Drwn.
Conroy Brook - North Park Homes			
Woolley Colliery Road - Darton			
External Works			
Dwg No. : 1201-01 Rev B		Drawn : PSGBS	
Date : 09-07-26			
Scale : 1:250 @A1			