
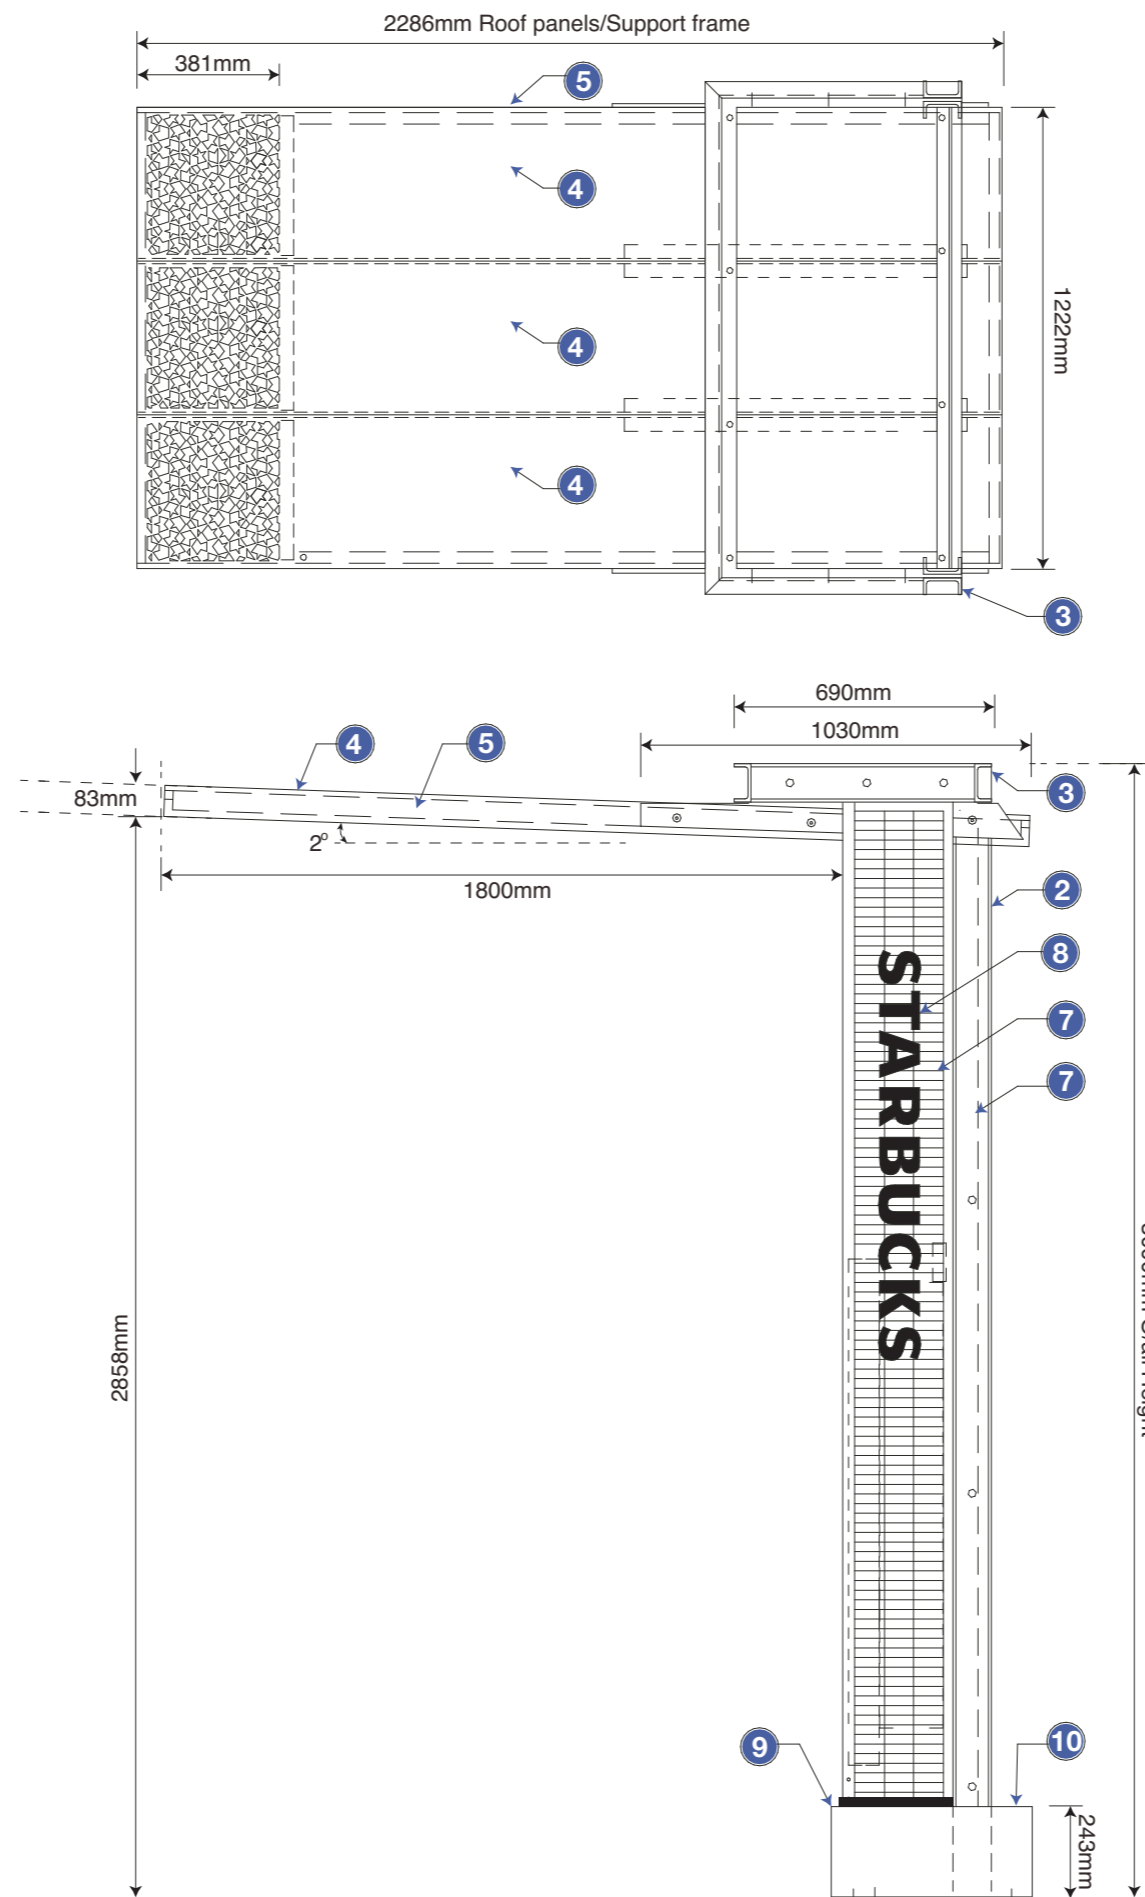
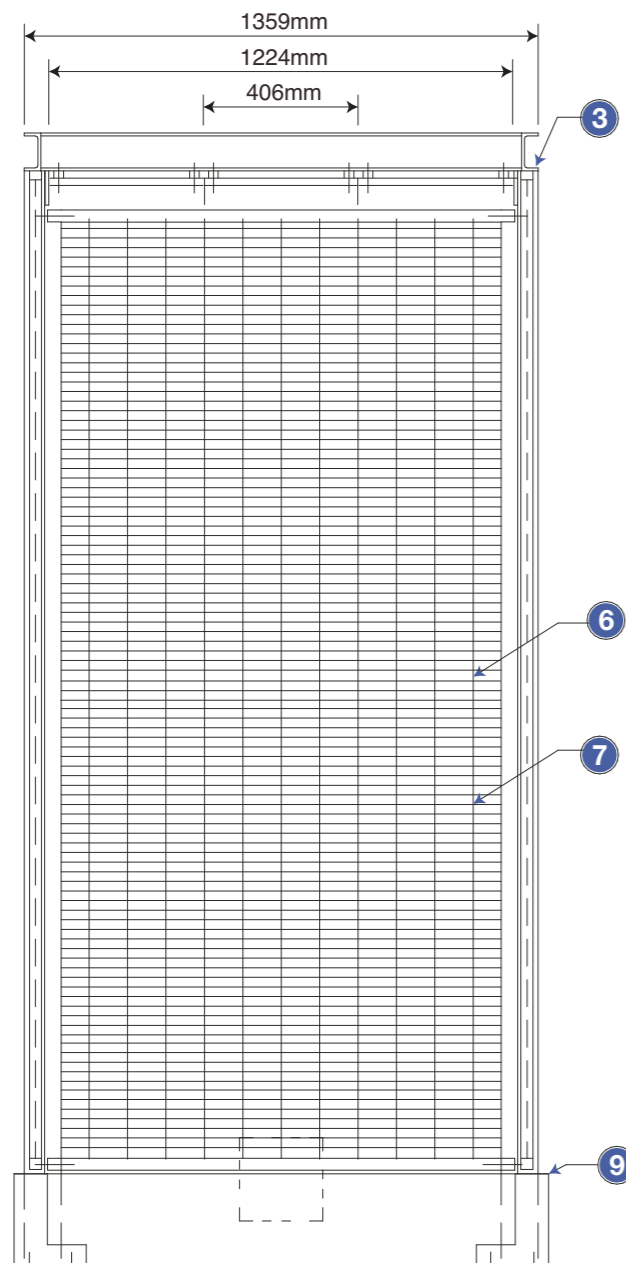


D 2.9m High Order Point Canopy - 1:10

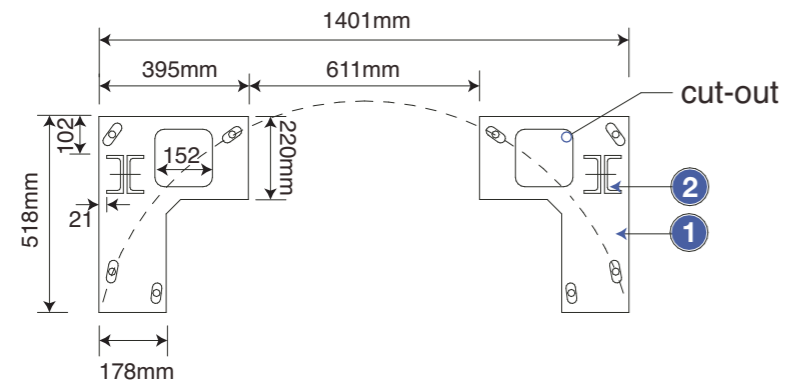

Key

- 1 Two, 19mm Steel base plates w/ oval holes for swivel/ positioning 16 - 6.35mm washers supplied
- 2 Two, back to back C4x7.25 Steel Posts
- 3 Welded aluminium header, C4x40mm channel
- 4 Three, aluminium roof panels with seamless raised side edges and a 381mm of lasered decorative pattern
- 5 Welded steel perimeter roof frame
- 6 Welded 3/5mm monitor support frame with HGT adjustment 304 SS oval compression sleeve
- 7 Welded steel 25.4mm O-C Wire grid back and side panels from welded rectangular steel tube frames
- 8 White acrylic letters 113mmx127mm Fixed to R/H grid panel complete with anti-tamper screws
- 9 Welded aluminium base cover
- 10 Welded aluminium water-tight electric enclosure (rear hatch)