
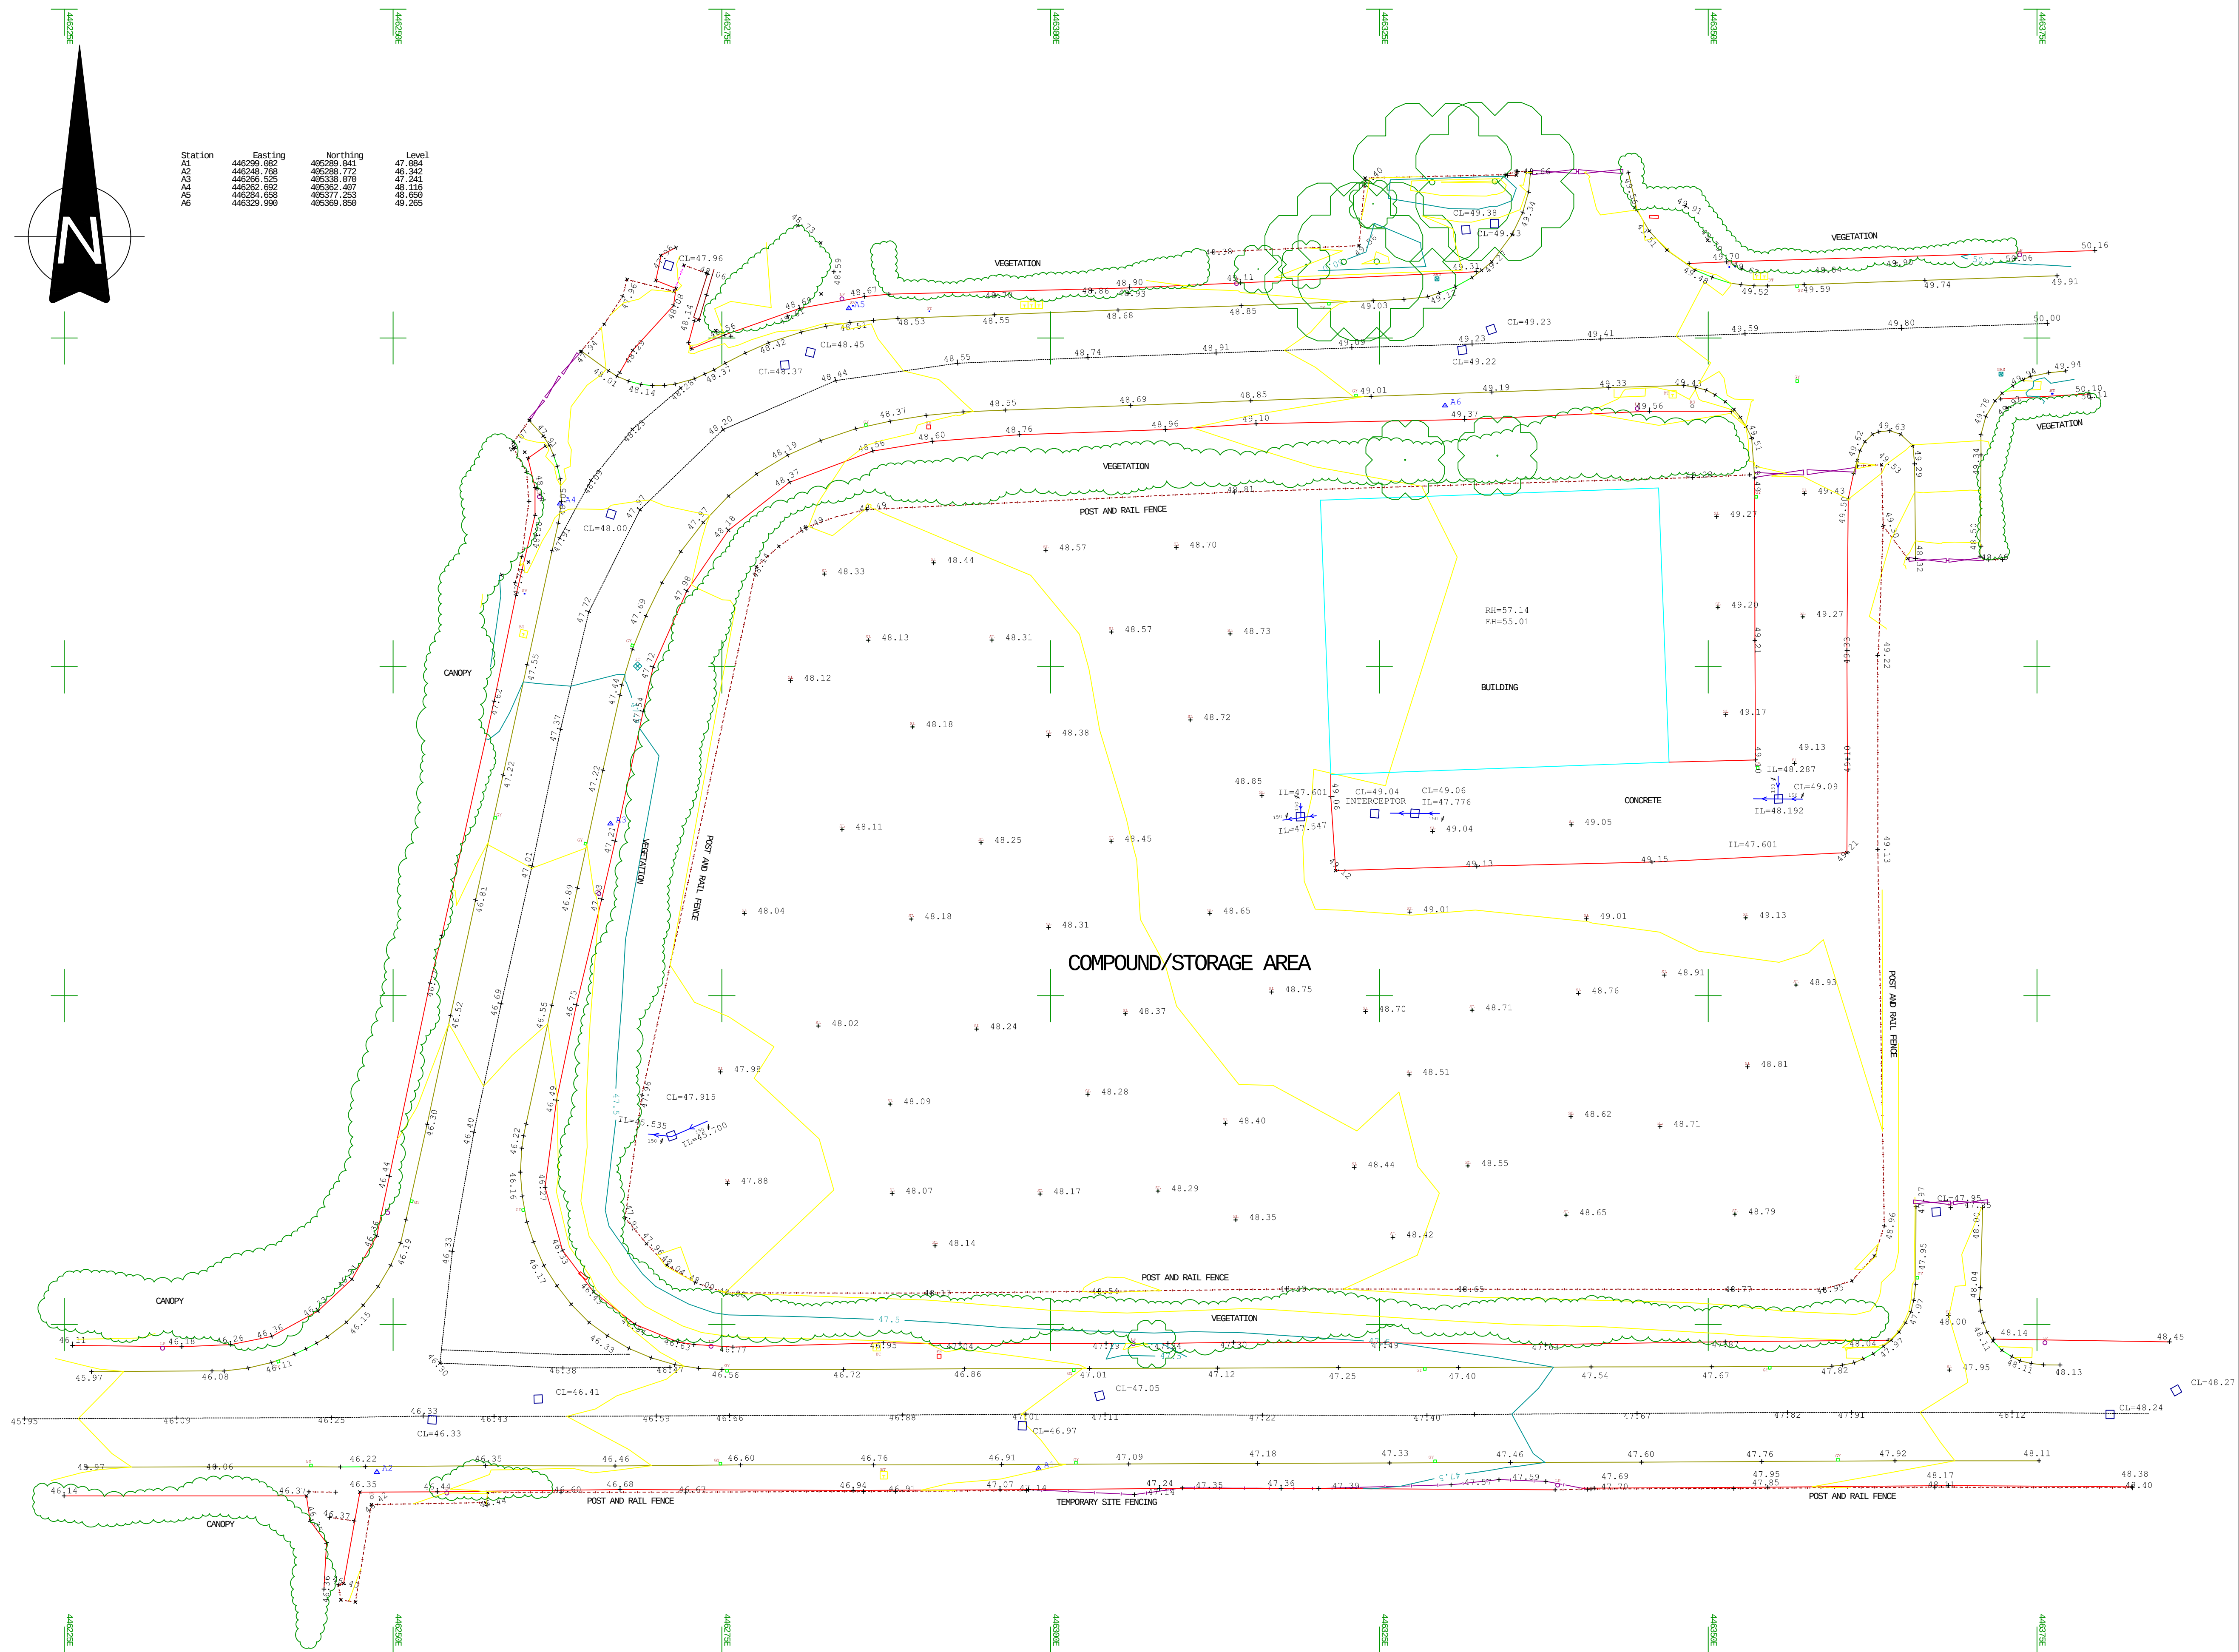


 

SYMBOL LEGEND		LINE/TYPE LEGEND	
□	Borehole		Bridge
	Benchmark		Bottom of Bank
	Bollard		Building
	Bus Stop		Canopy Edge
	Electric Box		Concrete Edge
	Electricity Pole		Ditch
	Fence Post		Drop Kerb
	Gas Stop Valve		Overhead Cable
	Gate Post		Grid
	Gas Marker		Tactile Paver
	Gully Drain		Kerb
	Electric Inspection Cover		Path
	Kerb Outlet		Pipe Line
	Litter Bin		FOUL SEWER
	BT Inspection chamber		SURFACE WATER SEWER
○	Lamp Post		Channel Line
	Manhole Point		Road Centre Line
	MH Triangular		Tarmac Edge
	MH Square		Top of Bank
	MH Round		Track
	Marker Post		Wall
	Pylon		Verge
	Rodding Eye		Flagstone Paving
	BT Exchange Box		Stone
	Sign Post		Hedge/line
	Spot Height		Grass Edge
	Eave Level		Vegetation Line
	Ridge Level		Post and Rail Fence
	Site		Post and Wire Fence
	-	Survey Station	
Traffic Camera			Contour Normal
Telephone Box			Contour Prominent
Trial Pit			
Telegraph Pole			
Deciduous Tree			
Road Sign			
GATE		MR.	Manhole
Fire Hydrant		GU.	Gully
Water Meter		FH.	Fire Hydrant
Letter Box		CATV.	Cable Television Point
CATV Inspection Chamber		WM.	Water Meter
Water Stop Valve		WSV.	Water Stop Valve
		GSV.	Gas Stop Valve
		RE.	Rodding Eye
	GU.	Gully	
	FH.	Fire Hydrant	
	CATV.	Cable Television Point	
	WM.	Water Meter	
	WSV.	Water Stop Valve	
	GSV.	Gas Stop Valve	
	RE.	Rodding Eye	
ABBREVIATIONS		ABBREVIATIONS CONTINUED	
LP.	Lamp Post		
TP.	Telegraph Pole		
EP.	Electricity Pole		
SP.	Sign Post		
TS.	Traffic Sign		
BS.	Bus Stop		
GM.	Gas Marker		

SURVEY BASED ON OS GRID AND LEVEL - GRID SET AT 25m

PLEASE NOTE THAT DUE TO DENSE VEGETATION ON SOME OF THE BOUNDARIES ACCESS WAS RESTRICTIVE. THEREFORE, IT WAS NOT ALWAYS POSSIBLE TO MEASURE FEATURES IN THESE AREAS. IT SHOULD BE BORNE IN MIND THAT SOME TREES MAY HAVE BEEN MISSED DUE TO DENSE VEGETATION. HOWEVER, EVERY EFFORT HAS BEEN TAKEN TO RECORD AS MANY FEATURES AS POSSIBLE.

THIS SURVEY SHOWS PHYSICAL SITE BOUNDARIES ONLY. CONFIRMATION OF LEGAL OWNERSHIP BOUNDARIES SHOULD BE OBTAINED BY REFERENCE TO THE H.M. LAND REGISTRY TITLE PLAN. HOWEVER, EVERY EFFORT IS MADE TO IDENTIFY ALL VISIBLE ABOVE GROUND FEATURES. HOWEVER, IT SHOULD BE BORNE IN MIND THAT THERE MAY BE ITEMS OBSERVED AT THE TIME OF SURVEY.

THE PLAN SCALE IS FOR GUIDANCE ONLY.

DO NOT SCALE DIRECTLY

IF IN DOUBT, PLEASE ASK.

THE CONTRACTOR IS TO CHECK AND VERIFY ALL BUILDING AND SITE DIMENSIONS, LEVELS AND SEWER INVERT LEVELS AT CONNECTION POINTS BEFORE WORK STARTS. SHOULD THERE BE ANY CONFLICT BETWEEN THE DETAILS INDICATED ON THIS DRAWING AND THOSE INDICATED ON OTHER DRAWINGS, THE ENGINEER SHOULD BE INFORMED PRIOR TO CONSTRUCTION ON SITE.

A	MH DEPTHS ADDED	30.09.17
REV.	DESCRIPTION	DATE

PD SITE SURVEYS

1 ISLINGTON DRIVE
BESSACARR
DONCASTER
DN4 6FA

T - 01302 355928
M - 07515 381674

E - peter.dickinson29@gmail.com

CLIENT

CLIENT

HM DESIGN

JOB TITLE

THURNSCOE

FULL SITE SURVEY

DRAWN AM	SIGNATURE	DATE 10/08/2017	STATUS FOR COMMENT ☐ FOR APPROVAL ☐ DRAFT ☐ FINAL ☒
APPROVED PD	SIGNATURE	DATE 10/08/2017	
SCALE 1:250	SHEET A1	DRAWING NO. 2091-001	REVISION A