




**L- Fencing Plan**

Plan view	Description	Comments
	F01	Railings. Ref to Detail 2 Dr. nr BALU-BBA-YAP-XX-DR-L-7001
	F02	Railings. Ref to Detail 2 Dr. nr BALU-BBA-YAP-XX-DR-L-7001
	F03	Knee-high railings. Ref to Detail 3 Dr. nr BALU-BBA-YAP-XX-DR-L-7001
	F04	Knee-high railings. Ref to Detail 4 Dr. nr BALU-BBA-YAP-XX-DR-L-7001
	G2	Gate 2.5 m wide opening. To match Fencing Type F01. Ref. to BALU-BBA-YAP-XX-SH-L-001 Landscape Material Schedule
	G3	Gate 2.5 m wide opening. To match Fencing Type F01. Ref. to BALU-BBA-YAP-XX-SH-L-001 Landscape Material Schedule
	KB	K-barrier. Ref to Detail 6 and 7 Dr. nr BALU-BBA-YAP-XX-DR-L-7001
	W1	New retaining wall to match existing

- Legend**
- Total curtilage including adopted highway
  - Developable area
  - North-Eastern Highways Area\*
  - Electrical cable easement areas
  - Proposed hard surfaces
  - Proposed soft landscape areas
  - Proposed shrub planting areas
  - Proposed trees. Ref. to BALU-BBA-YAP-XX-DR-L-2001 - Soft Landscape Strategy (1 of 2)
  - Existing vegetation. Ref. to Arboricultural Impact Assessment & Preliminary Arboricultural Method Statement by Thompson Consultancy
  - Existing vegetation to remain
- Access points and control:**
- Main access point. Public access
  - Secondary access point. (Service route). Public access
  - Access point. (Service route). No public access
- Proposed steel K-barriers.**  
The adjustable width of the opening varies from 370 to 750 mm. To be discussed with BMBC before installation.  
Ref. to Detail 6.7. Dr. nr. BALU-BBA-YAP-XX-DR-L-7001
- RB.** Proposed removable hand-operated bollards with BMBC standard padlocks.  
Ref. to Detail 8. Dr. nr. BALU-BBA-YAP-XX-DR-L-7001

This document is © Bond Bryan Architects Ltd. If in doubt ASK. Drawing measurements shall not be obtained by scaling. Verify all dimensions prior to construction. Immediately report any discrepancies on this document to the Originator. This document shall be read in conjunction with associated models, specifications and related consultant documents.

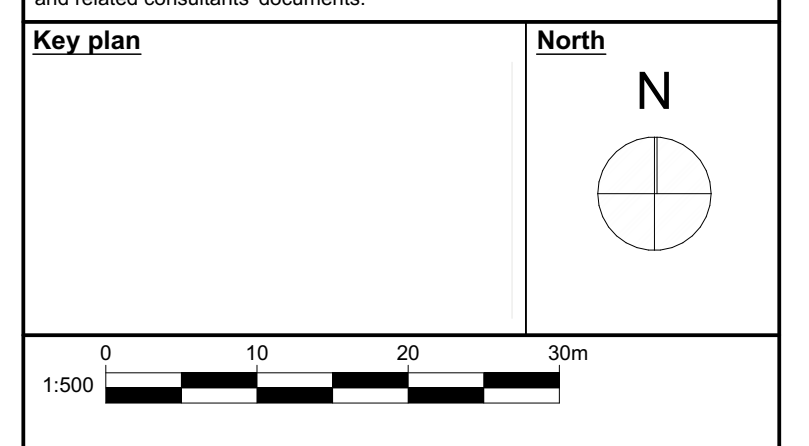

P01	First issue, Stage 4 issue	AF	SR	10/02/2025
Rev.	Description	Drawn	Checked	Date

**BOND BRYAN**  
info@bondbryan.co.uk  
www.bondbryan.co.uk

---

**Barnsley Metropolitan Borough Council**

**Barnsley Levelling Up Fund**  
Youth Zone Activity Park

---

**Fencing Plan**

Originator project ref 2304B	Purpose of issue <b>For information</b>
Scale(s) 1:250	Revision description <b>Preliminary</b>
Paper size A0	

---

project	originator	volume	level	type	rate	number	revision
BALU-BBA-YAP-XX-DR-L-2201							P01