


Key

- Application site boundary.
- Existing vegetation to be retained.
- Existing overhead pylon and associated tree planting offsets.
- Seal
- Maintenance Fence & Gates
- Proposed easements
- LEAP and associated 20m offset (Design by Others)
- Gravel
- Litter Bin
- Road barriers

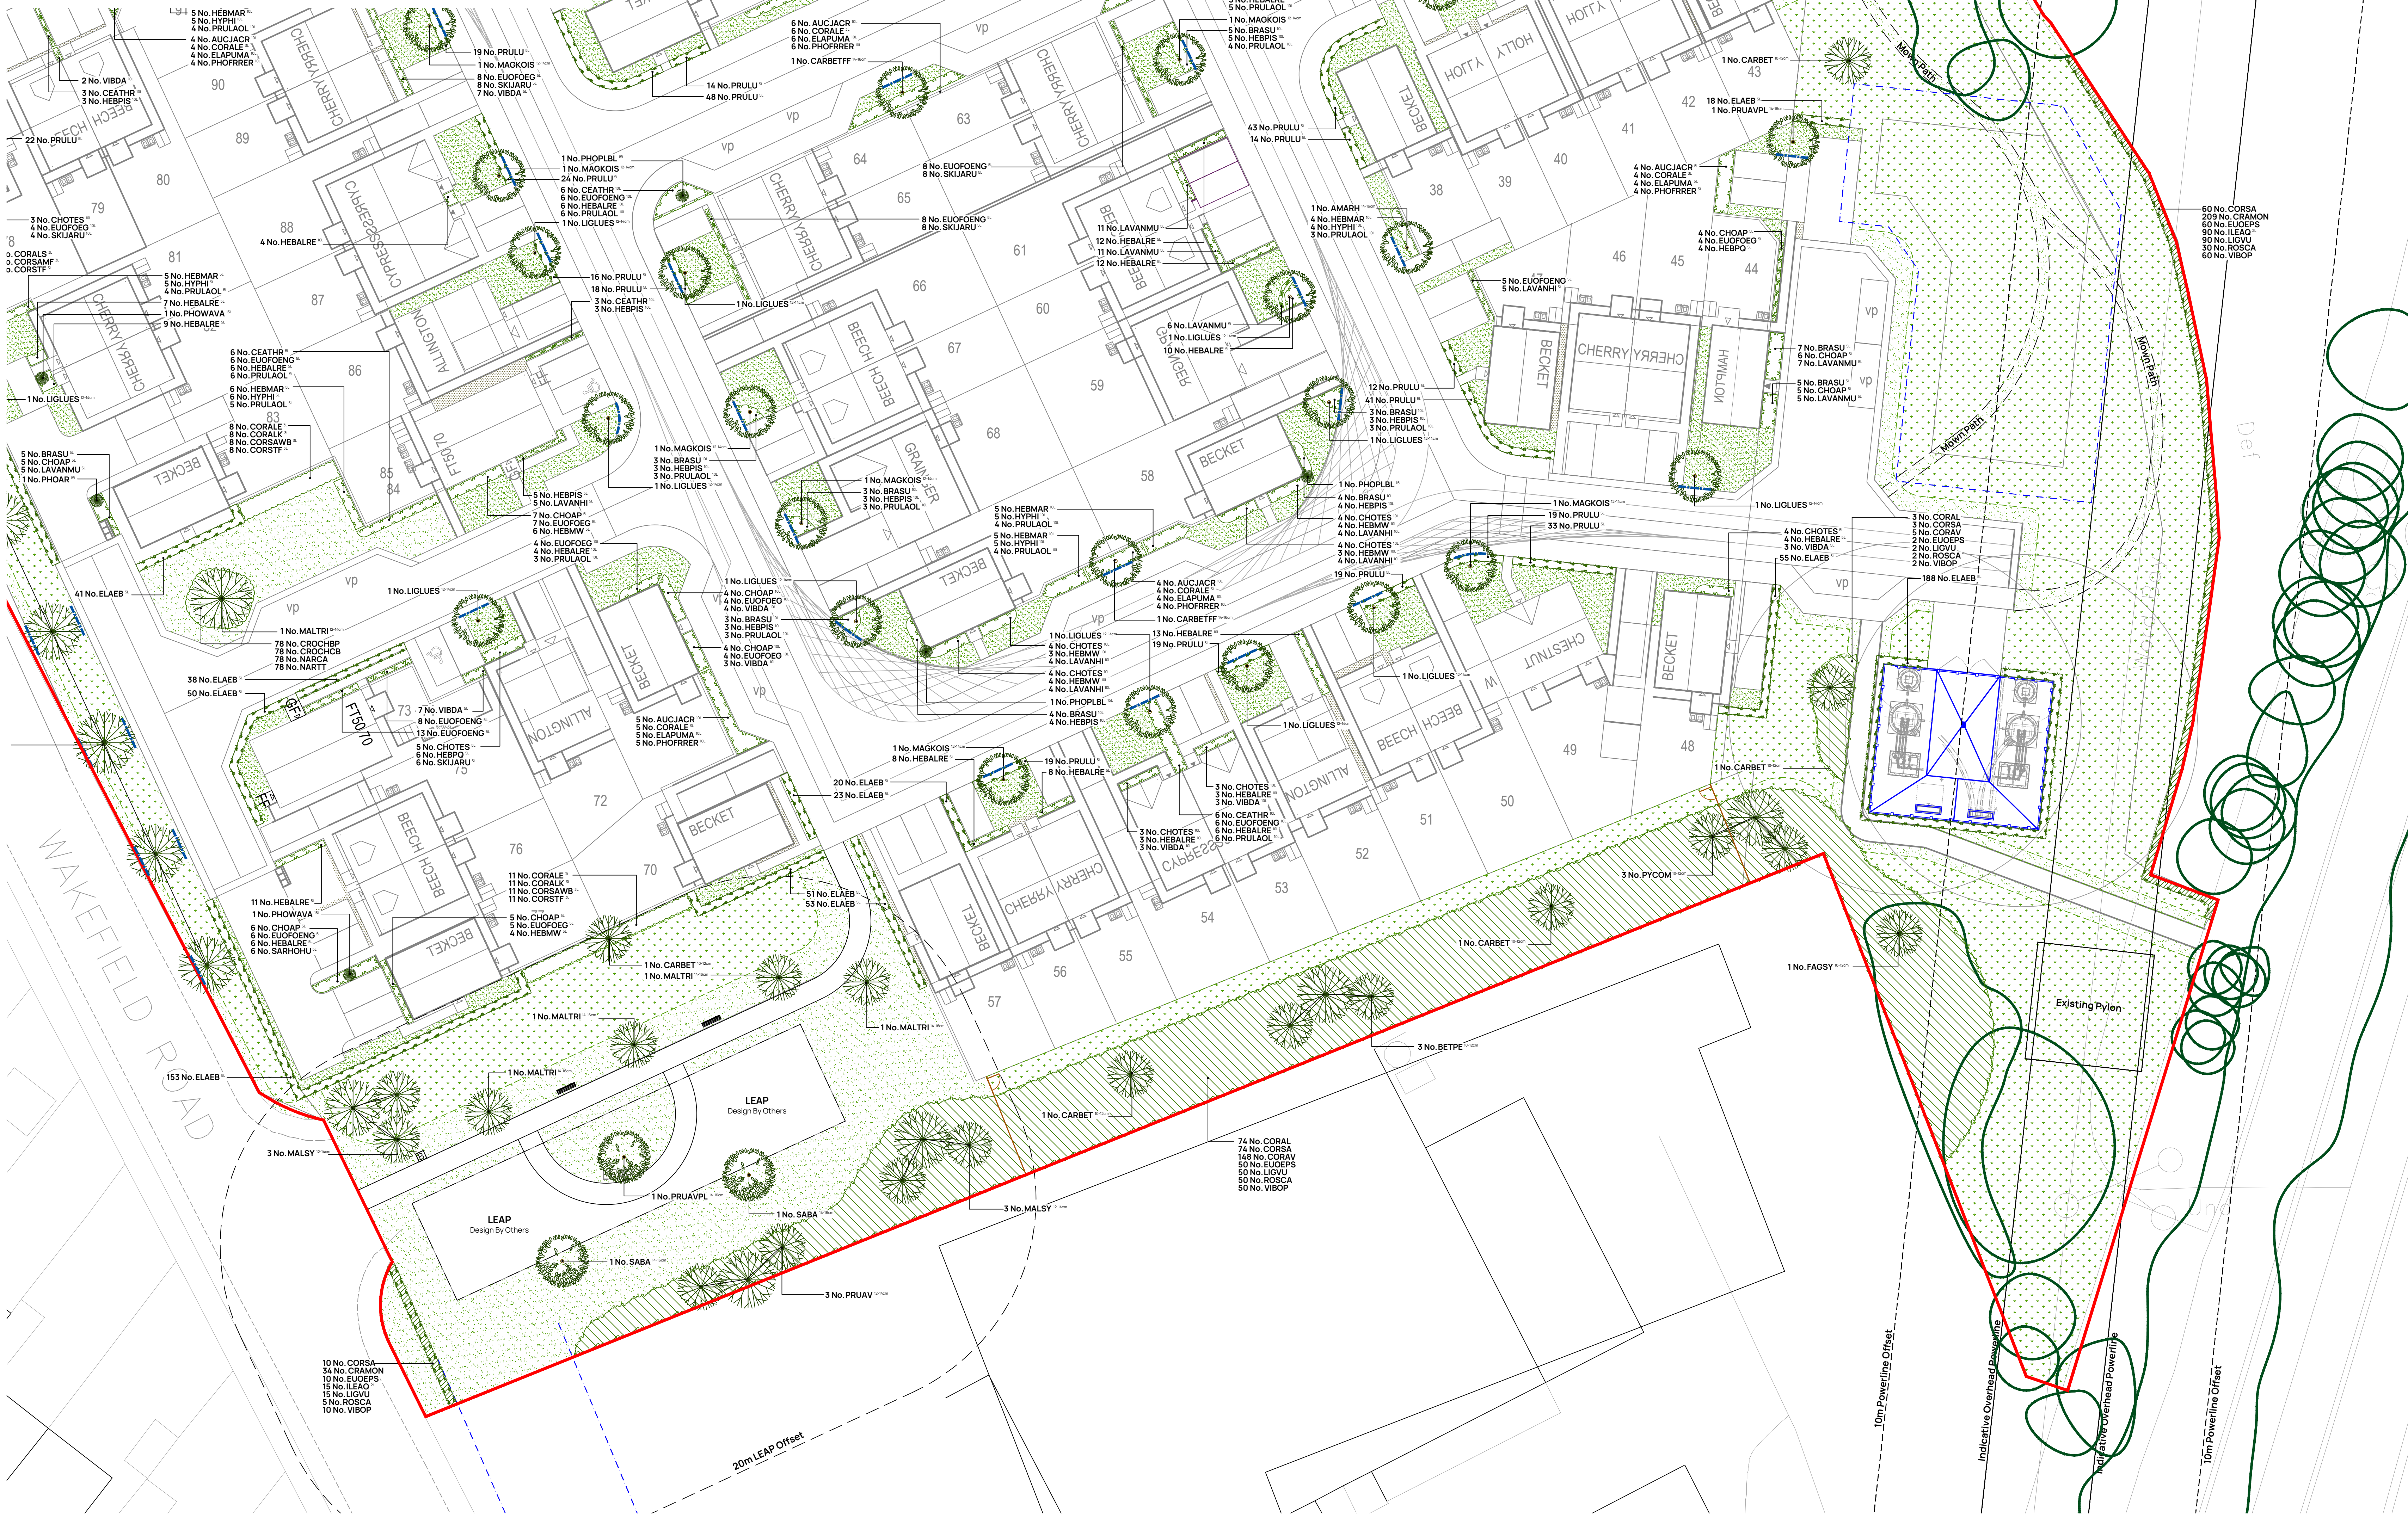

<

Drawing to be read in conjunction with GLY0268 SP 01 Landscape Specification.