

GENERAL NOTES
 This drawing shows the provisional design only and is subject to Local Authority approval. This drawing should not be scaled for setting out purposes unless specified.


This drawing is based on a topographical/ordnance survey provided by others.



KEY

 Everything within the visibility hatch to be a maximum height of 1.0m

A	04.03.2021 VIS AMENDMENTS
PROJECT	KEXBOROUGH FARMS, CHURCHFIELD LANE, BARNSELY
TITLE	VEHICLE TRACKING AND VISIBILITY - ROAD 2
SCALE	1:500 @ A3
DRAWING	1732-206A
DATE	04.03.2021

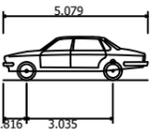

Large Car (2006)
 Overall Length 5.079m
 Overall Width 1.872m
 Overall Body Height 1.525m
 Min Body Ground Clearance 0.310m
 Max Track Width 1.831m
 Lock to lock time 4.00s
 Kerb to Kerb Turning Radius 5.900m

PARAGON HIGHWAYS

PARAGON HIGHWAYS
 UNIT 6, THE OFFICE CAMPUS,
 PARAGON BUSINESS PARK, RED HALL COURT,
 WAKEFIELD WF1 2UY
 01924 291536 /
 MAIL@PARAGONHIGHWAYS.COM