


INFORMATION WITHIN THIS DRAWING IS NOT NECESSARILY PRODUCED TO SCALE.
ALWAYS USE FIGURED DIMENSIONS AND CO-ORDINATES - IF IN DOUBT, ASK.

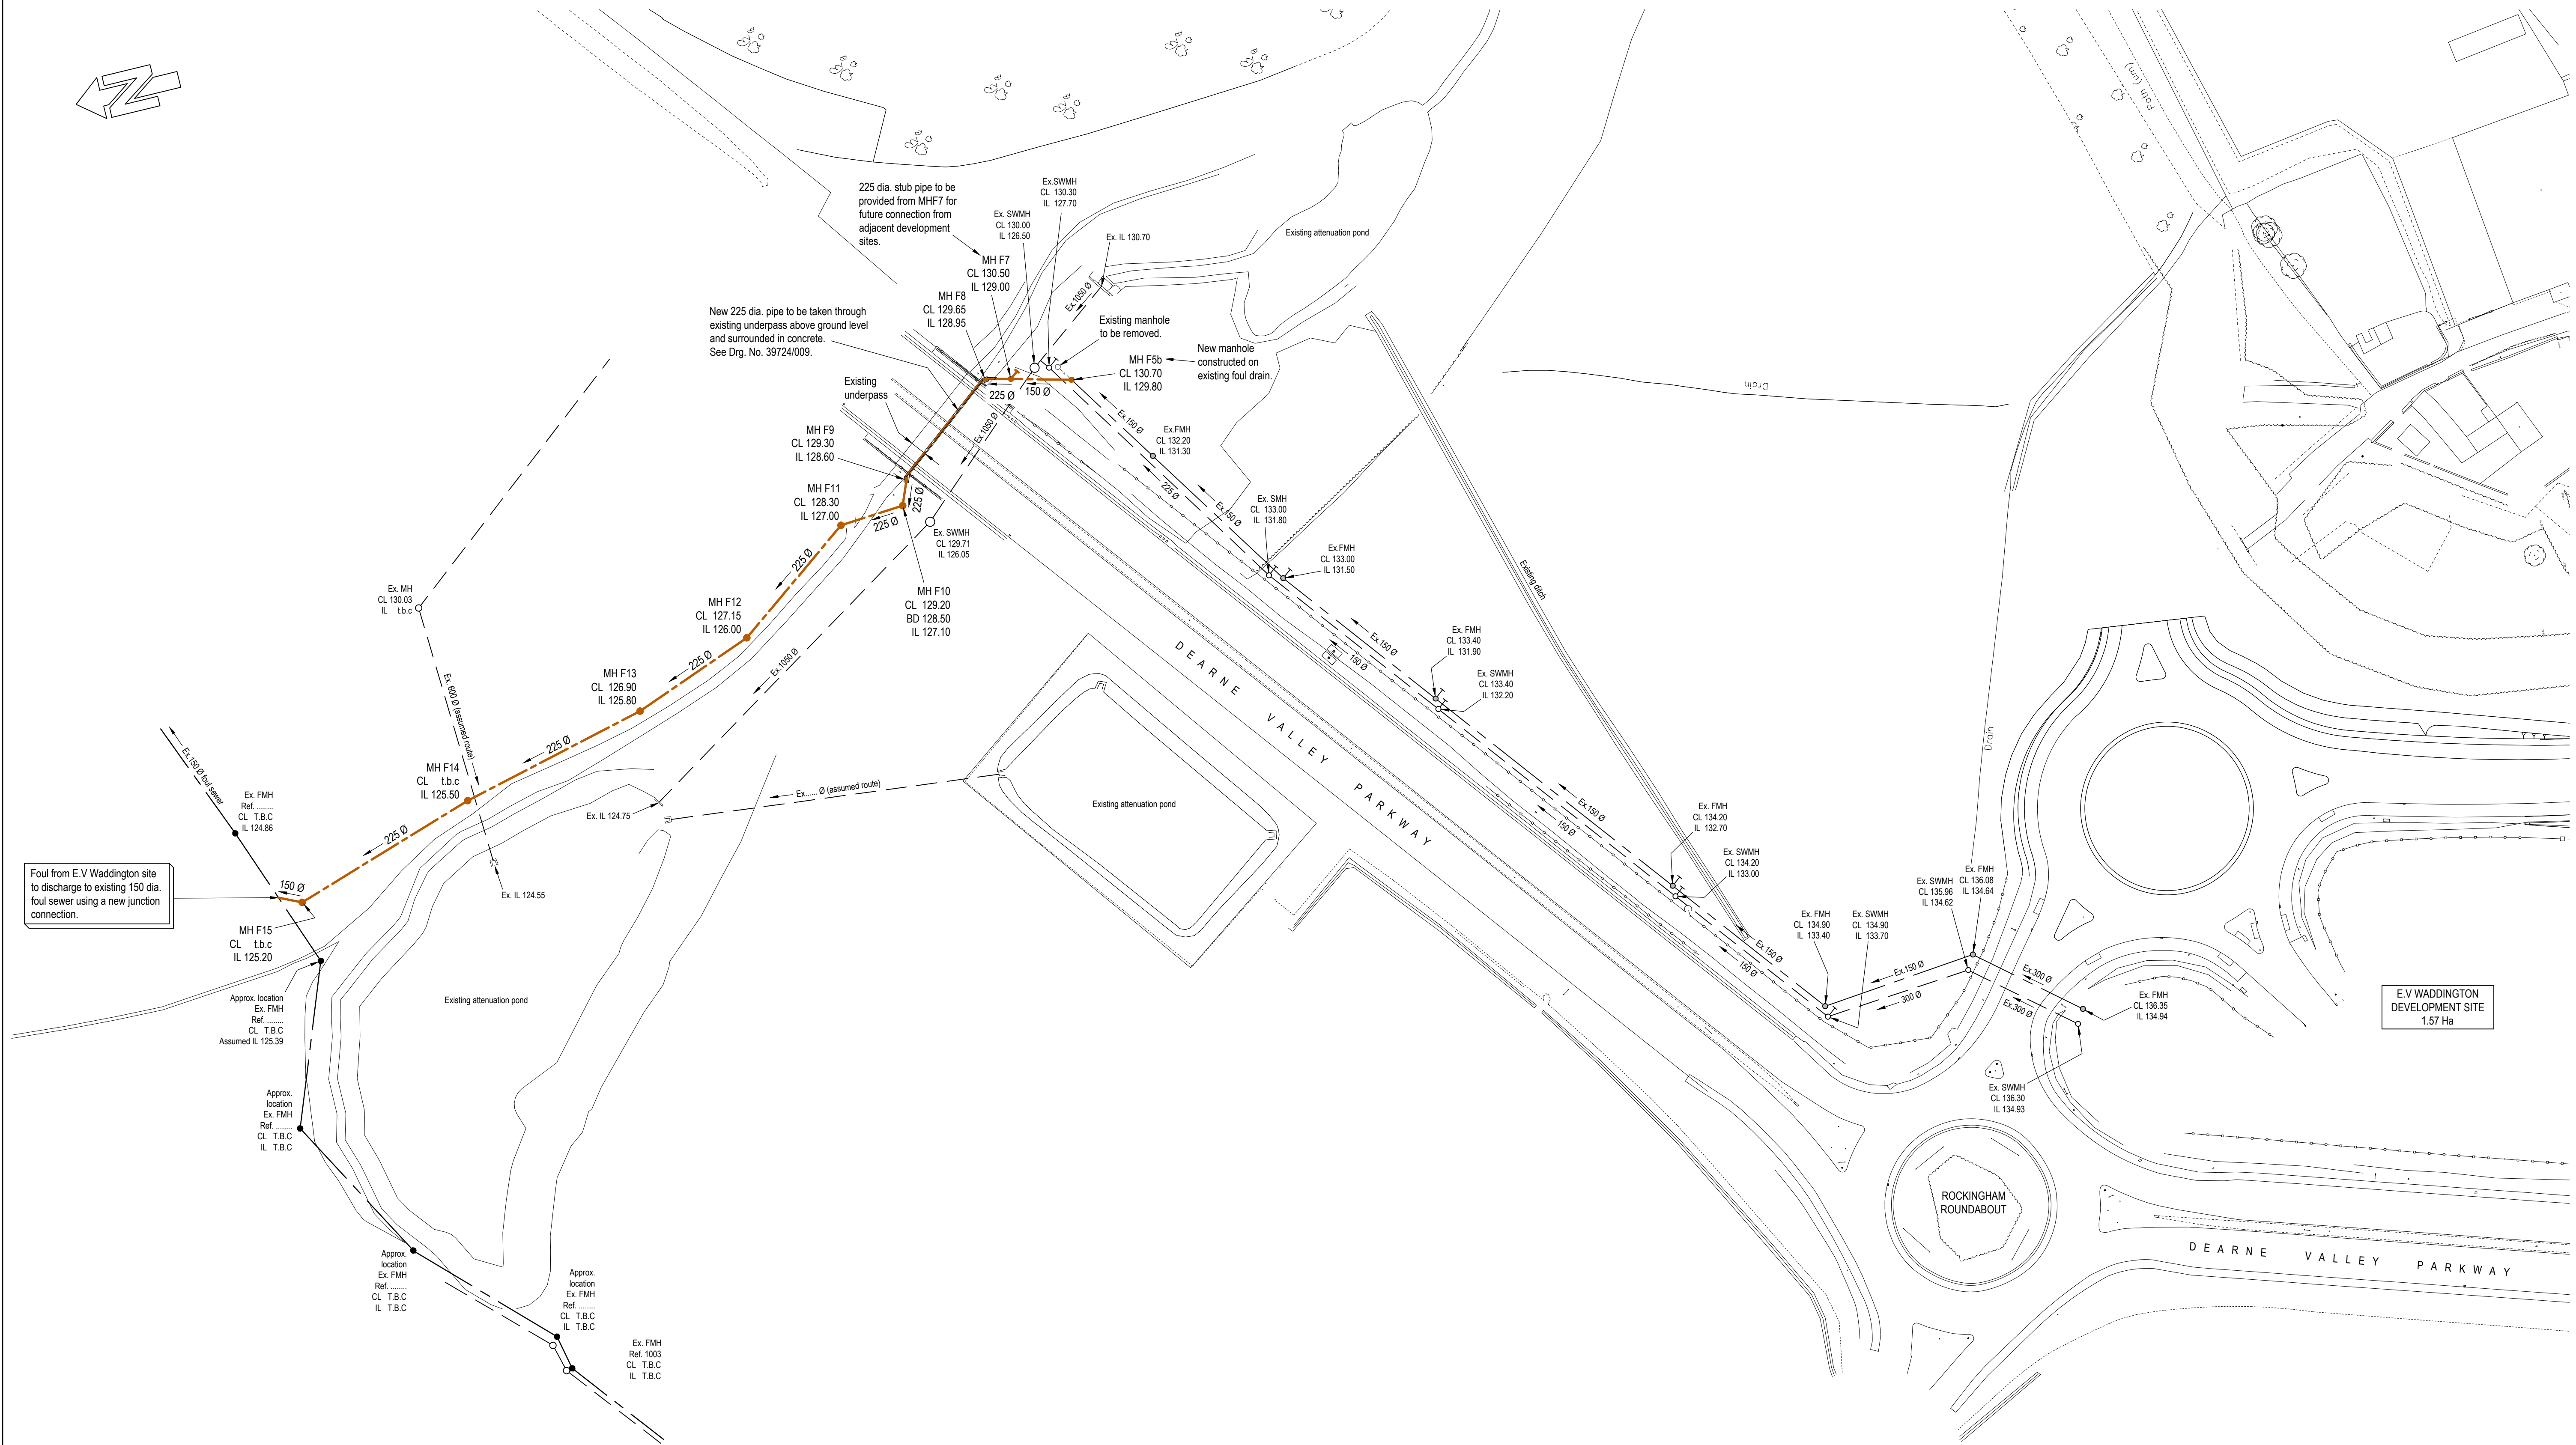

NOTES

REV	DESCRIPTION	SIG	CHK	DATE
A	First Issue.			

E.V WADDINGTON LTD.

ROCKINGHAM

OFF-SITE FOUL DRAINAGE THROUGH UNDERPASS

Eastwood & Partners
CONSULTING ENGINEERS

St. Andrew's House
23 Kingfield Road
Sheffield
S11 9AS
Tel 0114 255 4554
Fax 0114 255 4330
mail@eastwoodandpartners.com
www.eastwoodandpartners.com



SCALE WHEN PLOTTED AT A1

1:750

DRAWING STATUS

PRELIMINARY

DRAWN	CHECKED	DATE	DRAWING NUMBER	REV
MW	AP	06-03-19	39724/010	A