




L- Fencing Plan

Plan view	Description	Comments
	F01-1.2	Railings. Ref to Detail 2 Dr. nr BALU-BBA-YAP-XX-DR-L-7001
	F01-1.8	Railings. Ref to Detail 2 Dr. nr BALU-BBA-YAP-XX-DR-L-7001
	F02	Railings. Ref to Detail 2 Dr. nr BALU-BBA-YAP-XX-DR-L-7001
	F03	Knee-high railings. Ref to Detail 3 Dr. nr BALU-BBA-YAP-XX-DR-L-7001
	F04	Knee-high railings. Ref to Detail 4 Dr. nr BALU-BBA-YAP-XX-DR-L-7001
	G01	Kissing gate. Dr. nr BALU-BBA-YAP-XX-DR-L-7001
	G02	Gate 2.5 m wide opening. To match Fencing Type F01-1.8. Ref. to BALU-BBA-YAP-XX-SH-L-001 Landscape Material Schedule
	G03	Gate 2.5 m wide opening. To match Fencing Type F01. Ref. to BALU-BBA-YAP-XX-SH-L-001 Landscape Material Schedule
	G04	Gate 1.2 m wide opening. To match Fencing Type F01-1.2. Ref. to BALU-BBA-YAP-XX-SH-L-001 Landscape Material Schedule
	W1	New retaining wall to match existing

- Legend**
- Total curtilage including adopted highway
 - Developable area
 - North-Eastern Highways Area*
 - Electrical cable easement areas
 - Proposed hard surfaces
 - Proposed soft landscape areas
 - Proposed shrub planting areas
 - Proposed trees. Ref. to BALU-BBA-YAP-XX-DR-L-2001 - Soft Landscape Strategy (1 of 2)
- Existing vegetation**
 Ref: Arboricultural Impact Assessment & Preliminary Arboricultural Method Statement by Thompson Consultancy
- Existing vegetation to remain
- Access points and control:**
- Main access point. Public access
 - Secondary access point. (Service route). Public access
 - Access point. (Service route). No public access
- Proposed steel K-barriers:**
 The distance width of the opening varies from 370 to 750 mm. To be installed with BMBC Safety Installation. Ref. to Detail 6.7 Dr. nr BALU-BBA-YAP-XX-DR-L-7001
- RB. Proposed removable hand-operated bollards with BMBC district padlocks. Ref. to Detail 8. Dr. nr BALU-BBA-YAP-XX-DR-L-7001

This document is © Bond Bryan Architects Ltd. If in doubt ASK. Drawing measurements shall not be obtained by scaling. Verify all dimensions prior to construction. Immediately report any discrepancies on this document to the Originator. This document shall be read in conjunction with associated models, specifications and related consultant's documents.

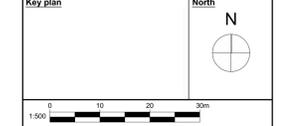

C01	RBA Stage 5 Issue	AF	BBA	10/09/2023
P01	First Issue, Stage 4 Issue	AF	SR	10/02/2023
Rev	Description	Drawn	Checked	Date

BOND BRYAN
 info@bondbryan.co.uk
 www.bondbryan.co.uk

Barnsley Metropolitan Borough Council

Barnsley **Currie & Brown**
 Metropolitan Borough Council

Barnsley Levelling Up Fund
 Youth Zone Activity Park

Fencing Plan

Originator project ref 2304B	Purpose of Issue For Construction
Scale(s) 1:250	Revision description For Construction
Paper size A3	Revision number

project	originator	volume	level	type	rate	number	revision
BALU-BBA-YAP-XX-DR-L-2201							C01