





REAR ELEVATION (PRESENT)



FRONT ELEVATION (PRESENT)

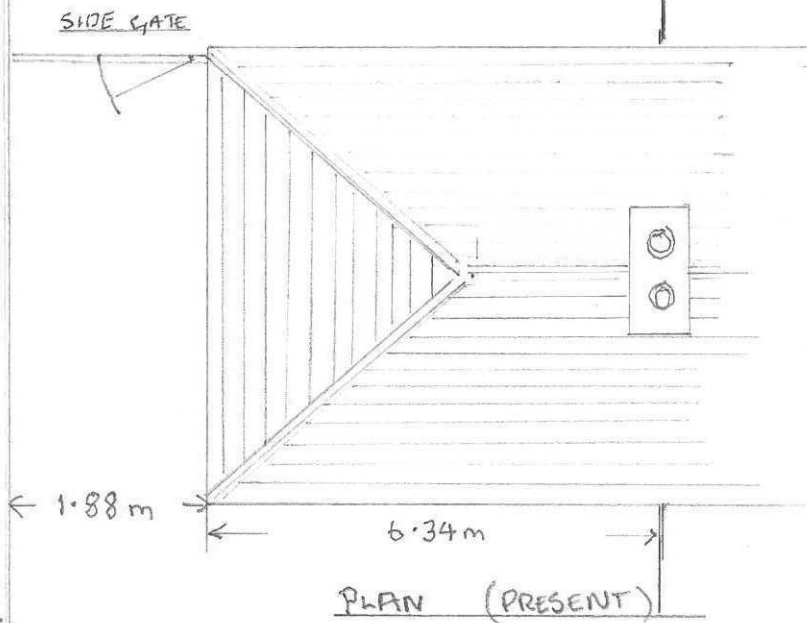


PLAN (PRESENT)

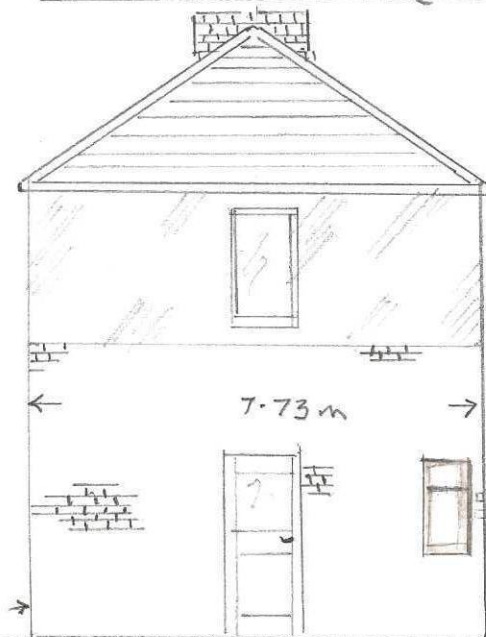

SIDE ELEVATION

6.2 m


16.6 m

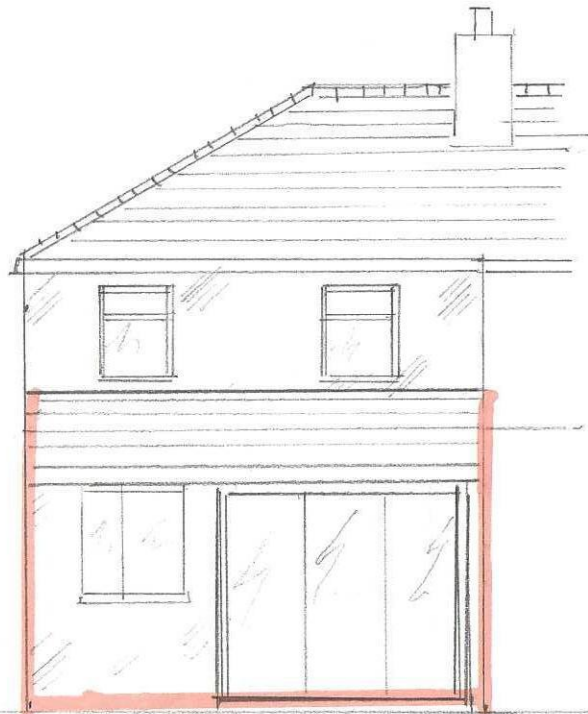


REAR ELEVATION + EXTENSION ●



FRONT ELEVATION + EXTENSION

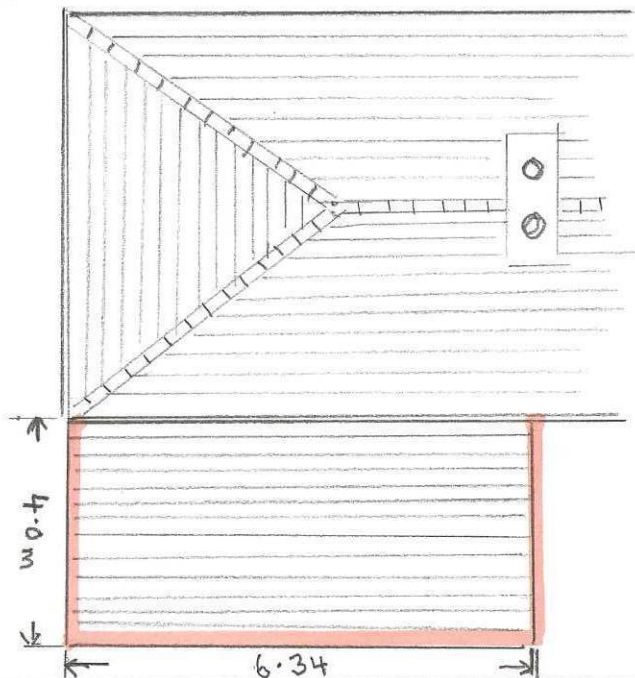

PLAN - SHOWING EXTENSION ●

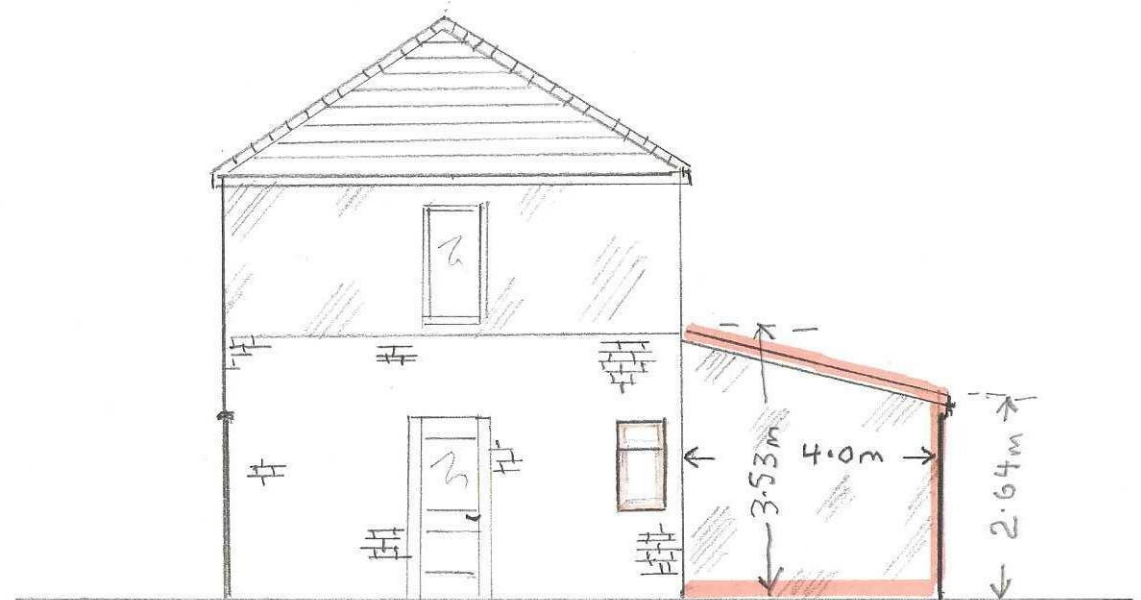

SIDE ELEVATION SHOWING EXTENSION ●