

SITE PLAN

SCALE 1:500

The Stables


BLUE HATCHED AREA :
No storage within this area.
Area to be kept clear of
machinery and produce

PINK HATCHED AREA :
Area of low level storage. Storage in
this area to be no higher than 6 foot.

Track

LEE LANE

76.8m

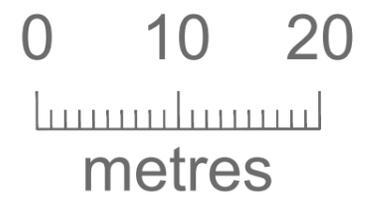

1. THIS DRAWING AND THE COPYRIGHTS AND PATENTS THEREIN ARE THE PROPERTY OF NYP ARCHITECTURAL LTD. REGISTERED IN ENGLAND AND WALES NO. PENDING AND MAY BE USED OR REPRODUCED ONLY UNDER CONTRACT.
2. CONTRACTORS AND SUB-CONTRACTORS MUST CHECK AND AGREE ALL DIMENSIONS BEFORE PREPARING SHOP DRAWINGS OR COMMENCING WORK ON SITE.
3. CONTRACTORS ARE RESPONSIBLE FOR INFORMING THE DESIGNER OF ANY DISCREPANCY DISCOVERED ON THIS DRAWING OR BETWEEN THIS DRAWING AND ANY OTHER RELATED DOCUMENT ISSUED UNDER THE STANDARD FORM OF CONTRACT IN RESPECT OF THE WORK.
4. WRITTEN DIMENSIONS ONLY ARE TO BE USED FROM THIS DRAWING. IF IN ANY DOUBT ASK FOR CLARIFICATION.

Revisions.		
Date	Suffix	Description

Notes.

NYP ARCHITECTURAL LTD
BB1C, INNOVATION WAY, BARNSELEY, S75 1JL
 Tel: 01226 200889. E: scott@nypas.co.uk

Project:
LEE LANE ROYSTON S71-4RT

Drawing Title:
SITE PLAN

Client:

Date:
OCT 2025

Scale:
AS INDICATED

Ref. Dwg. No. Rev.
2025/168 01 A

SHEET SIZE: A3