
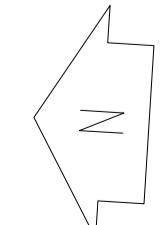


STATUTORY STATUS	
LISTED	NO
CONSERVATION	NO

NOTE
 This drawing has been prepared from historical information that cannot be guaranteed accurate.
 Responsibility is not accepted for errors made by others in scaling from this drawing. All construction information should be taken from figured dimensions only. All dimensions should be checked on site prior to the manufacture of any components. No services should pass through or over the Boxes & Parcels room. No sprinklers to be located in the Comms Room

HATCHING

	New Partition wall		Area not in scope
	New Partition wall		
	New Secure wall		
	Existing Partition wall		
	Structural wall		

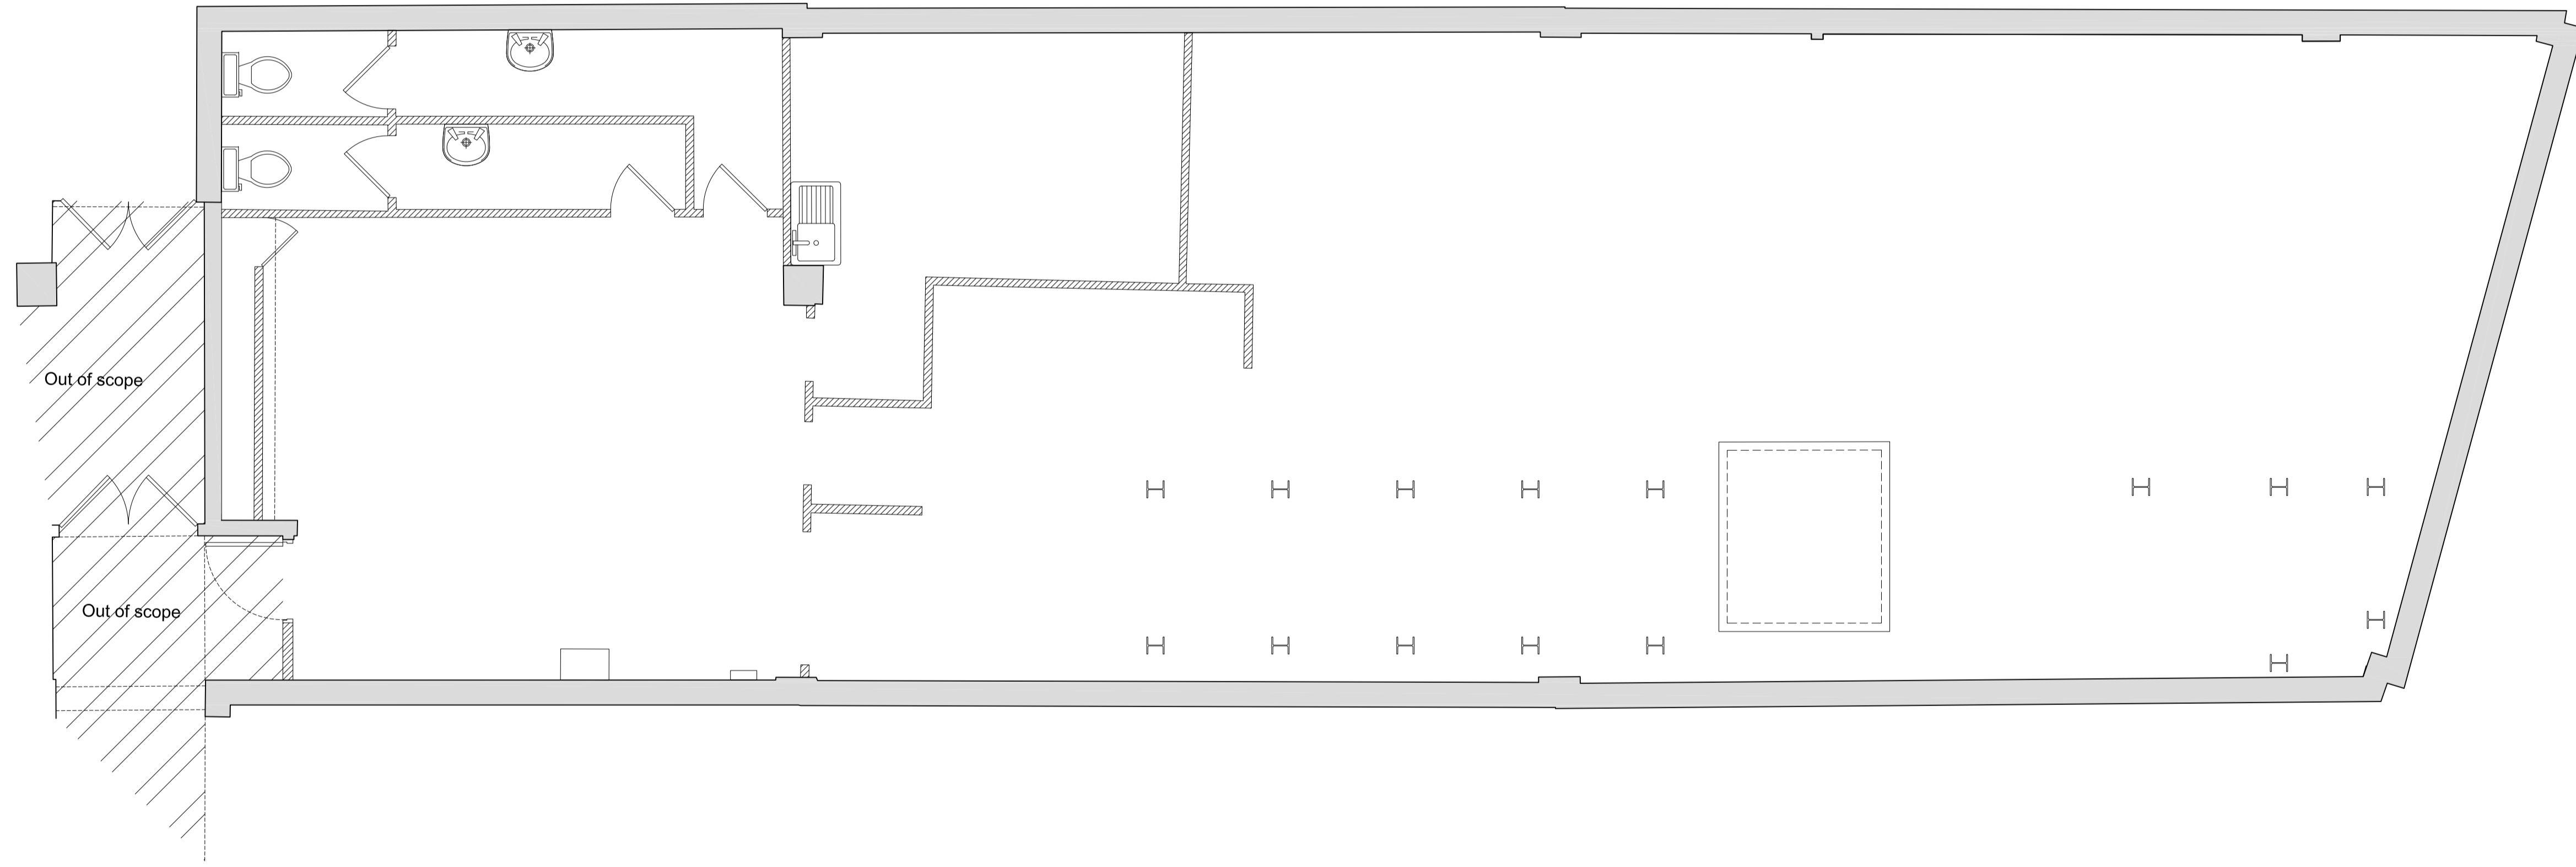

PLANNING

ISG
 ISG
 Boleyn House,
 St Augustines
 Business Park,
 Whitstable,
 Kent CT5 2QJ

BARNSELY
 UNIT 2 10/11 QUEEN STREET
 BARNSELY
 SOUTH YORKS, S70 1SJ
 PIM No.

Drawing Title
**BASEMENT FLOOR LAYOUT
 AS EXISTING
 MAJOR BRANCH REFURBISHMENT 2024**

Branch Sort Code	Branch ID	Supplier	Project No
1:50@A1	CC	CC	DH109359

Scale	Drawn	Checked	Date
1:50@A1	CC	PC	13/05/2024

Dwg.No	Revision
DH109359_301	-

Architectural Practice: ISG Design Hub