


DT Architectural Design

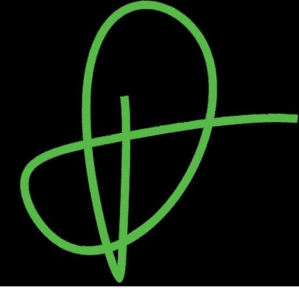

MATERIALS SCHEDULE

027-MS 001

Abstract

This document records the specified materials to discharge planning condition 8 **Darren Till**



Proposed BRICK

Blockleys Pennine Bu Wire cut Clay Brick

Brick size (length x width x height): 215 x 102.5 x 65 mm

Proposed WINDOWS – DOORS

Aluminium window and door frames

Colour RAL 7042 satin




Proposed ROOF COVERING AND FASCIAS / SOFFITS





Ash & Lacy Standing Seam roofing system

Colour RAL goosewing grey

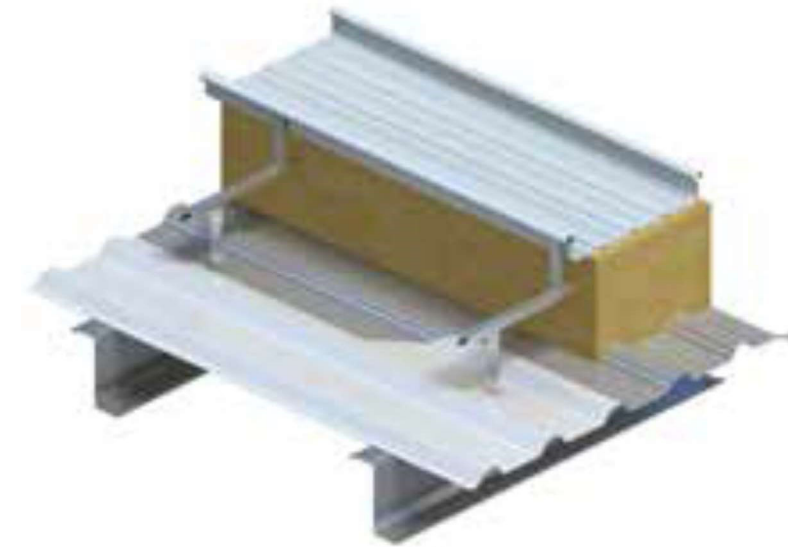

Proposed COLOURED WINDOW PANELS

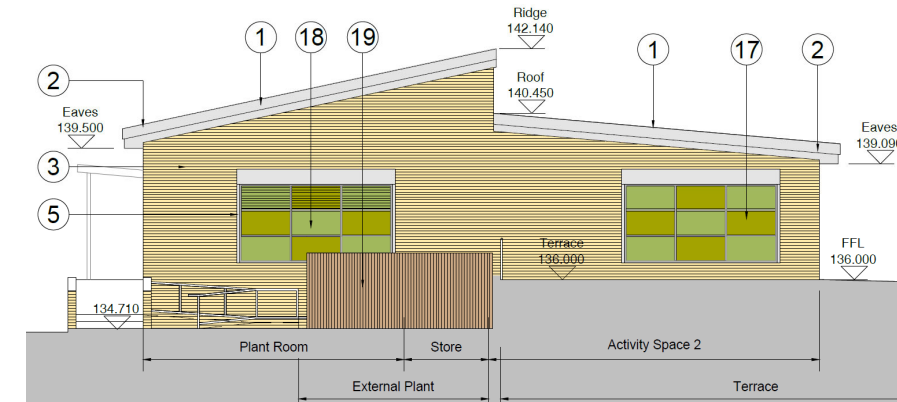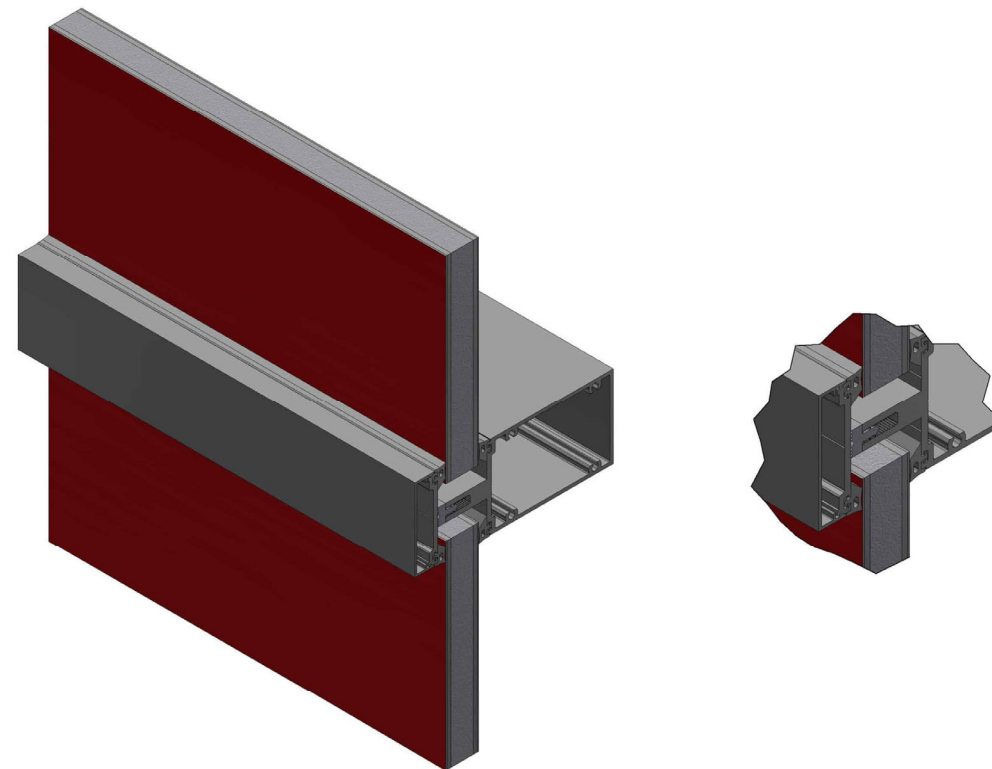

The proposals for the window panels will be Laminated ceramic-coated glass panels. I am just waiting for a glazing sub-contractor to be appointed to provide an actual sample, however the below is representative of what is proposed, and the colours will be:
RAL 1020 Olive Yellow, RAL 1027 Curry Yellow

