



I Ground Floor - Floor Finishes
3010 1:100 @ A1

- KEY
- As existing
 - Carpet tiling as M50/130.
 - Entrance matting as M50/170
 - Carpet with new nosings to stairs M50/130 & M50/750B
 - Deep clean existing flooring
 - Rubber sheet, Safety flooring M50/150A. Allow for new plywood substrate as M50/560
 - Existing floor with levelling screed M10/140 and floor paint M60/180
 - Repaint floor M60/180
 - Break out and remove existing quarry tile. Install new vinyl flooring as M50/150, allow for new plywood substrate as M50/560

Note:
Thresholds to be reviewed.



Notes: 17/10/2023 11:26:44

Drawings are based on survey data and may not accurately represent what is physically present.

Do not scale from this drawing. All dimensions are to be verified on site before proceeding with the work.

All dimensions are in millimeters unless noted otherwise.

Purcell shall be notified in writing of any discrepancies.

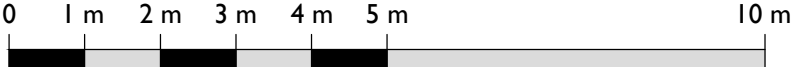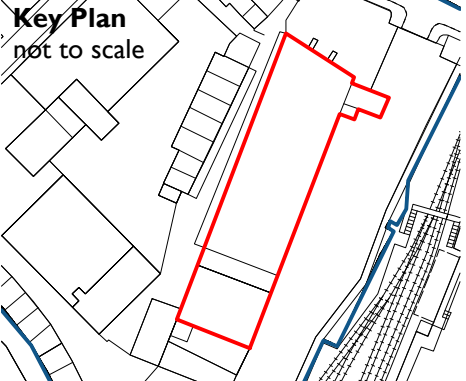

C01	22/09/2023	TW	TW		
C02	17/10/2023	TW	TW		
REV	DATE	BY	CHK	DESCRIPTION	

CUSTOMER	Barnsley MBC
JOB NUMBER	241992
PROJECT	Elsecar - Forging Ahead
TITLE	Building 20 & 21
DRAWING NUMBER	Ground Floor - Floor Finishes

SIZE	SCALE	LAST REVISED	DRAWN	CHECKED
AIL		17/10/2023	TW	TW
REV	SUITABILITY/REASON FOR ISSUE			
C02	A - Tender			
DRAWING NUMBER	EFAS-PUR-20-GF-DR-A-3010			

