

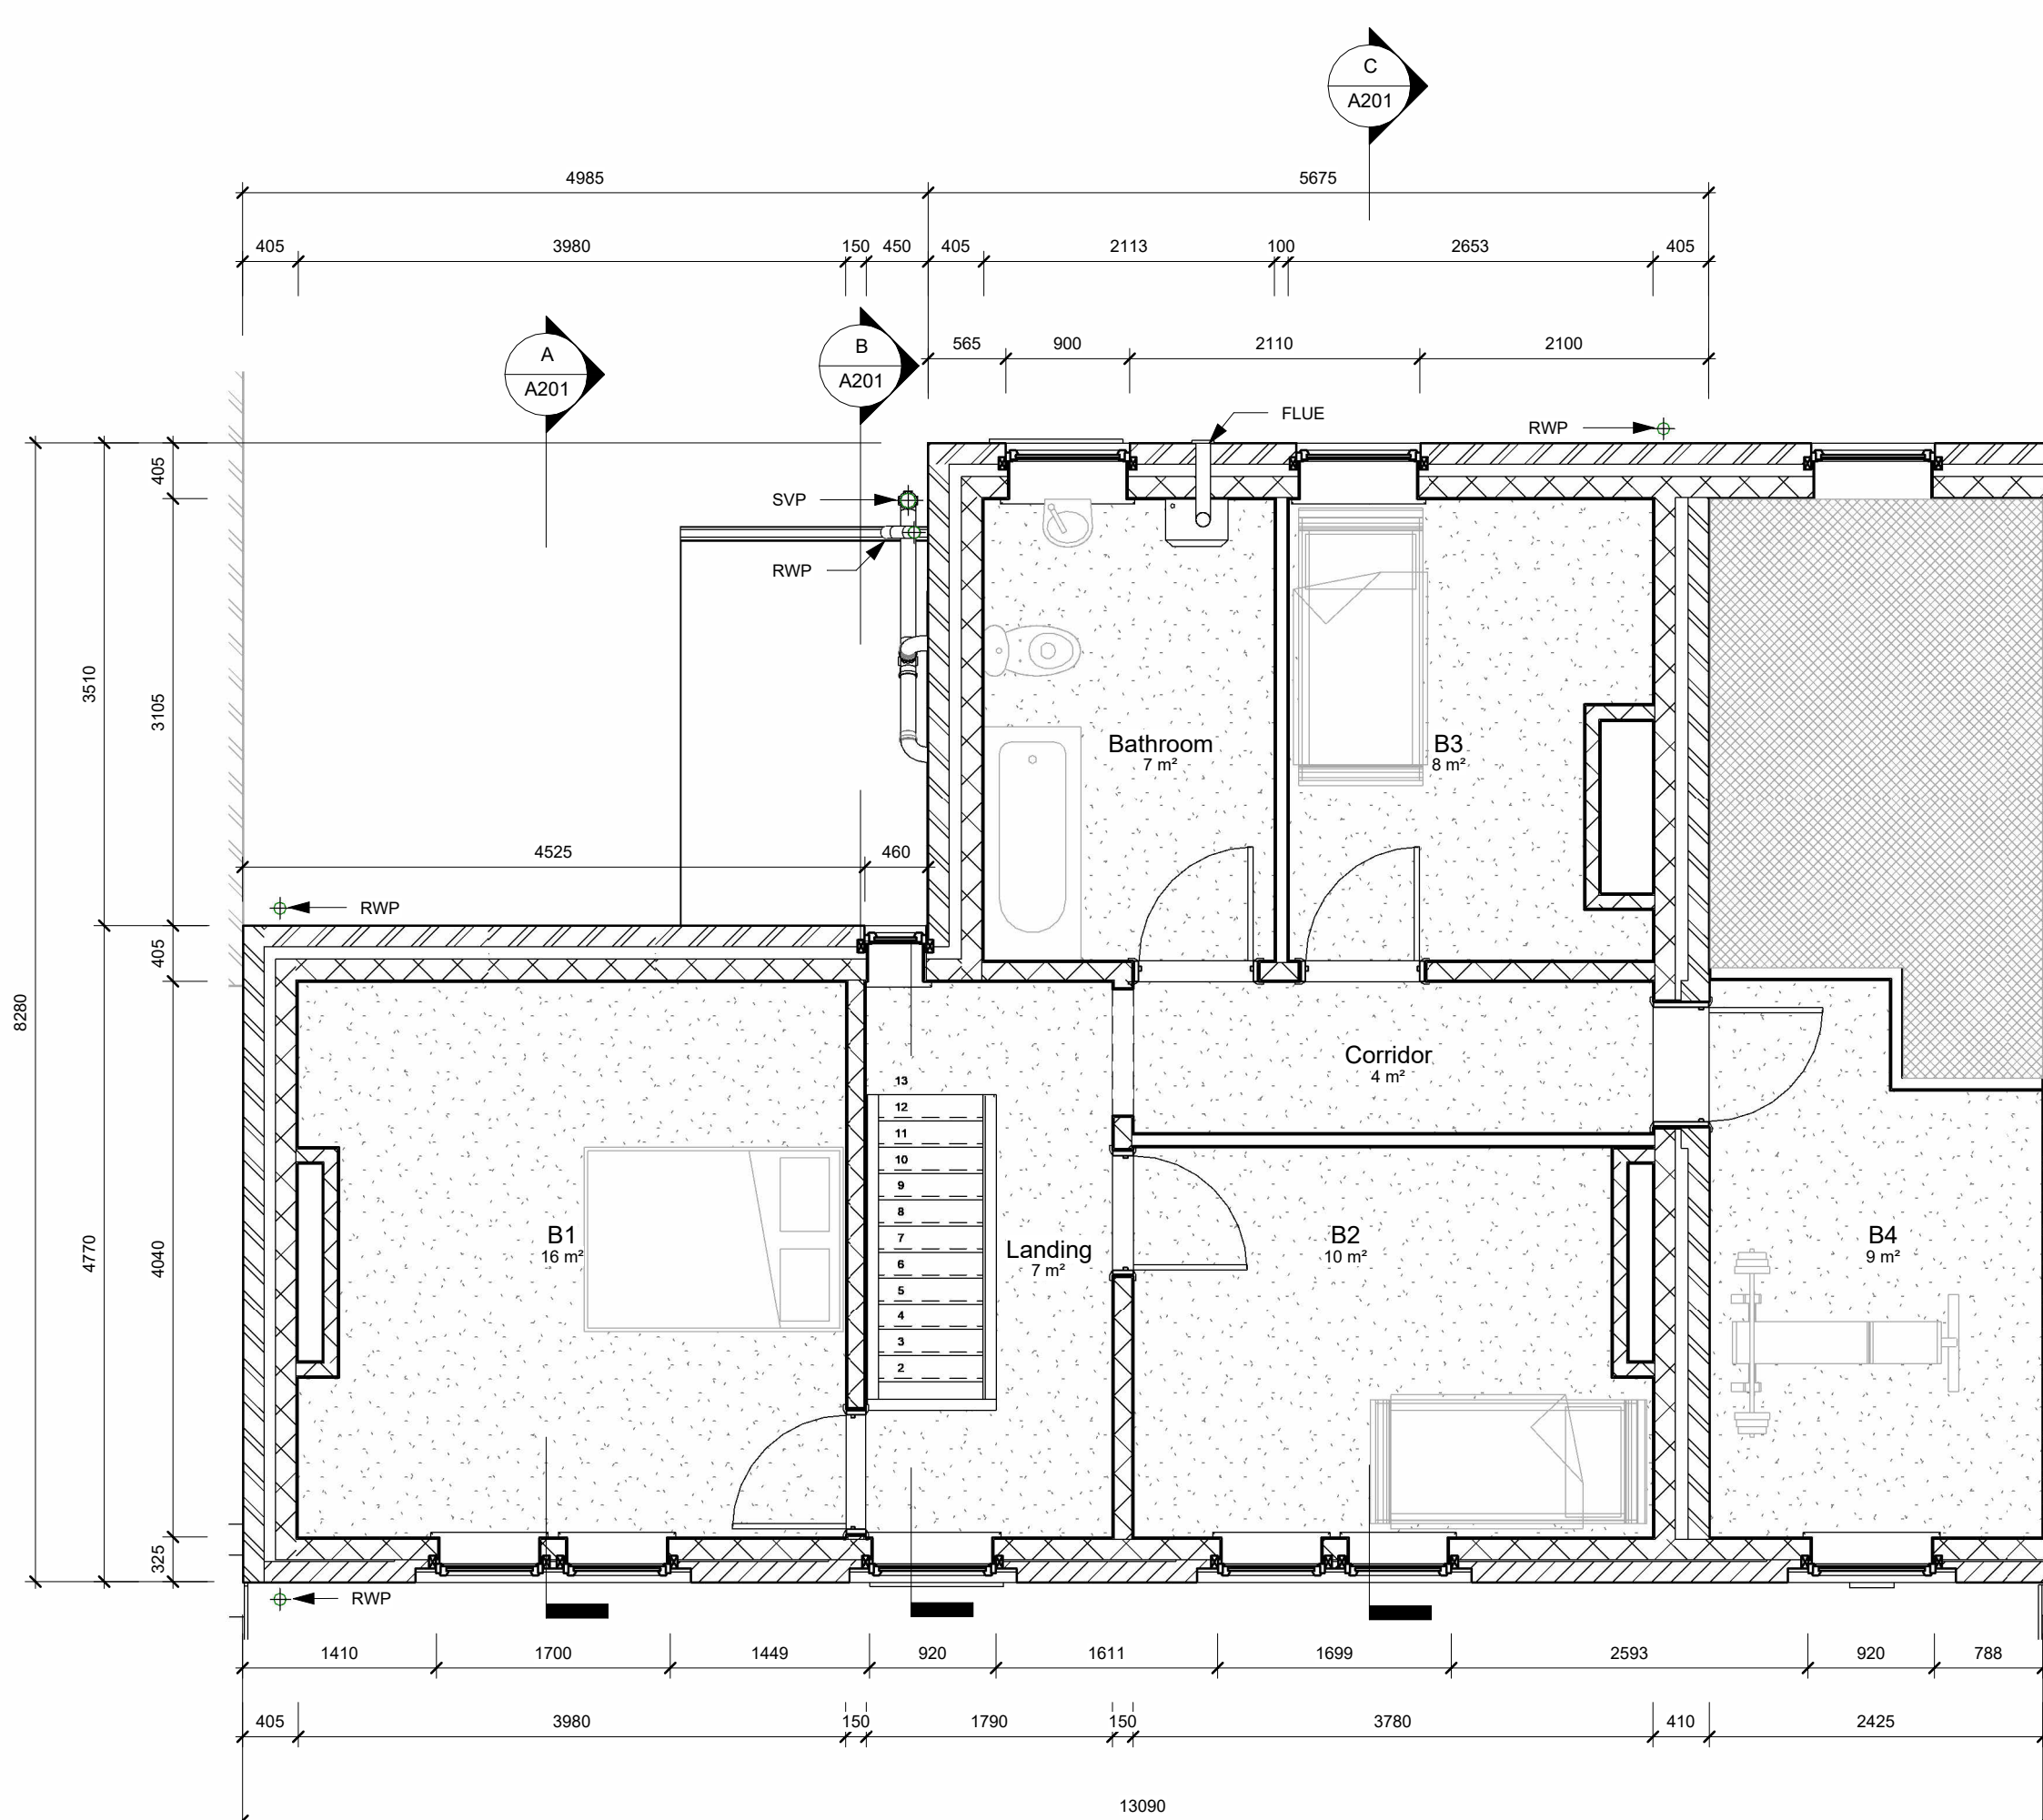


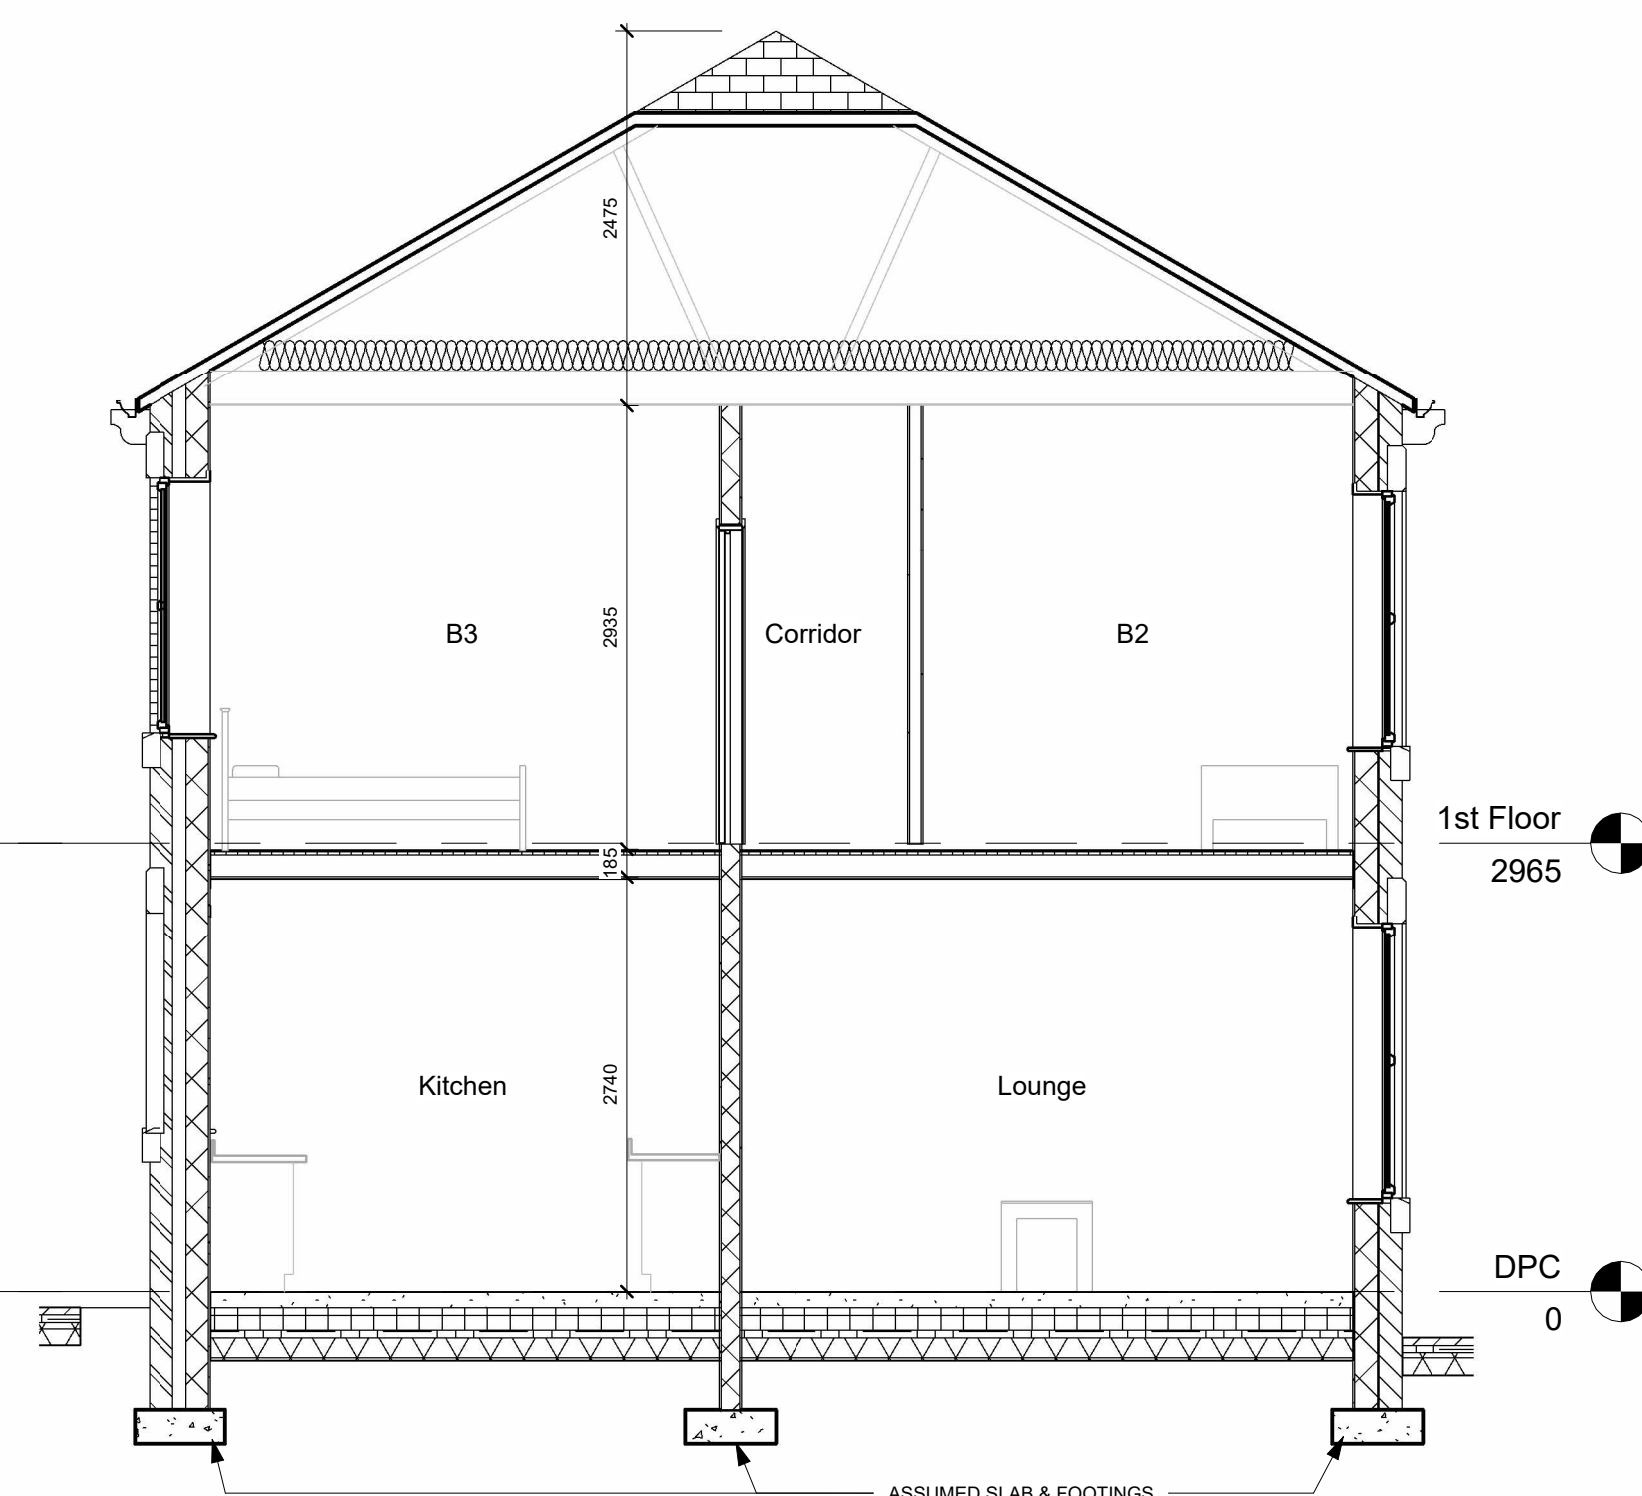

First Floor Level

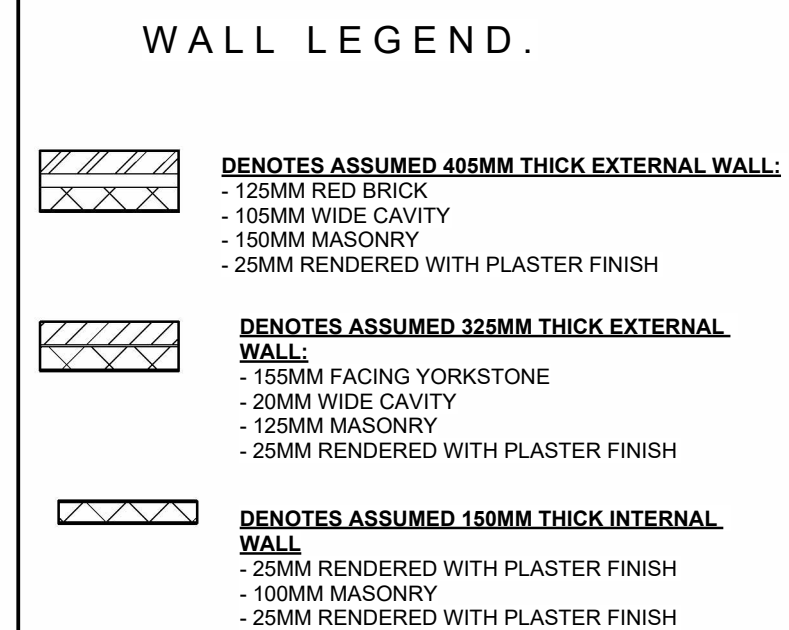

SECTION C-C
1 : 50

[illegible]

NORTH CONSTRUCTION:
DESIGN & BUILD
from conception to completion

26 Church St.
Gawber
S.Yorks
S75 2RH

Tel: 01226 828972
Mob: 07974116241
<https://bennorth60.wixsite.com/ncdb>


MRS E FIELDING

PROPOSED EXTENSION

Drawing Title
Existing Arrangement

Scale	Drawn By	Checked By	Date
1 : 50	BN	EF	20.12.24

Drawing Number	Revision
NCBD- EFD- A201	A