






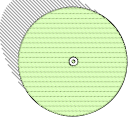




-  Surface water drainage
-  Fould Drainage
-  Min. 6 x 4 ft shed
-  area to be turfed
-  hawthorne / laurel hedge
-  permeable paving
-  permeable tarmac
-  proposed tree
-  existing tree to be removed
-  existing tree to be retained



NOTES:
 Rev A: AG: 24-07-17, development reduced to 2 units.

MCD Construction Consultancy take no responsibility for any dimensions obtained by scaling from this drawing. If no dimension is shown the recipient must ascertain the dimension specifically from the Contract Administrator or by site measurement. Supplying this drawing in digital form is solely for convenience and no reliance may be placed on digital data. All data must be checked against hard copy. Dimensions must be checked on site. Any discrepancies must be reported to the Contract Administrator immediately. This drawing is copyright of MCD Construction Consultancy.

Client: **Punch Taverns PLC**

Pr	Preliminary	C	Contract
F	Feasibility	Cn	Construction
P	Planning	As	As Built
T	Tender	Other	

Project: **The Kings Head, Mapplewell**
 Title: **Proposed Site**

Dwg Scale: 0 2m 4m Scale 1:200
 Drawing No: **343-01**

A3
 Revision: **A**

Shady Oak, Marple Rd. Stockport SK2 5HF
 07795 388610
 07983 347252
 www.mcdcc.co.uk
 info@mcdcc.co.uk



CONSTRUCTION CONSULTANCY