


HOUSES AT GREEN ROAD, PENISTONE, DRG A2 PLANS 1:50 AUG 2014

MICHAEL A. DAVIES
 Dip. Arch. Dip. T. P. A.R.B.A.
 Architect & Town Planner




HOUSES AT GREEN ROAD PENISTONE DRG A4 1:100 AUG 2014

MICHAEL A CLYNCH
Dip. Arch. Dip. T. P. A.R.I.B.A.
Architect & Town Planner
14 Huddersfield Road, Ingbrithworth
Sheffield S36 7GF Tel: 01226 766308

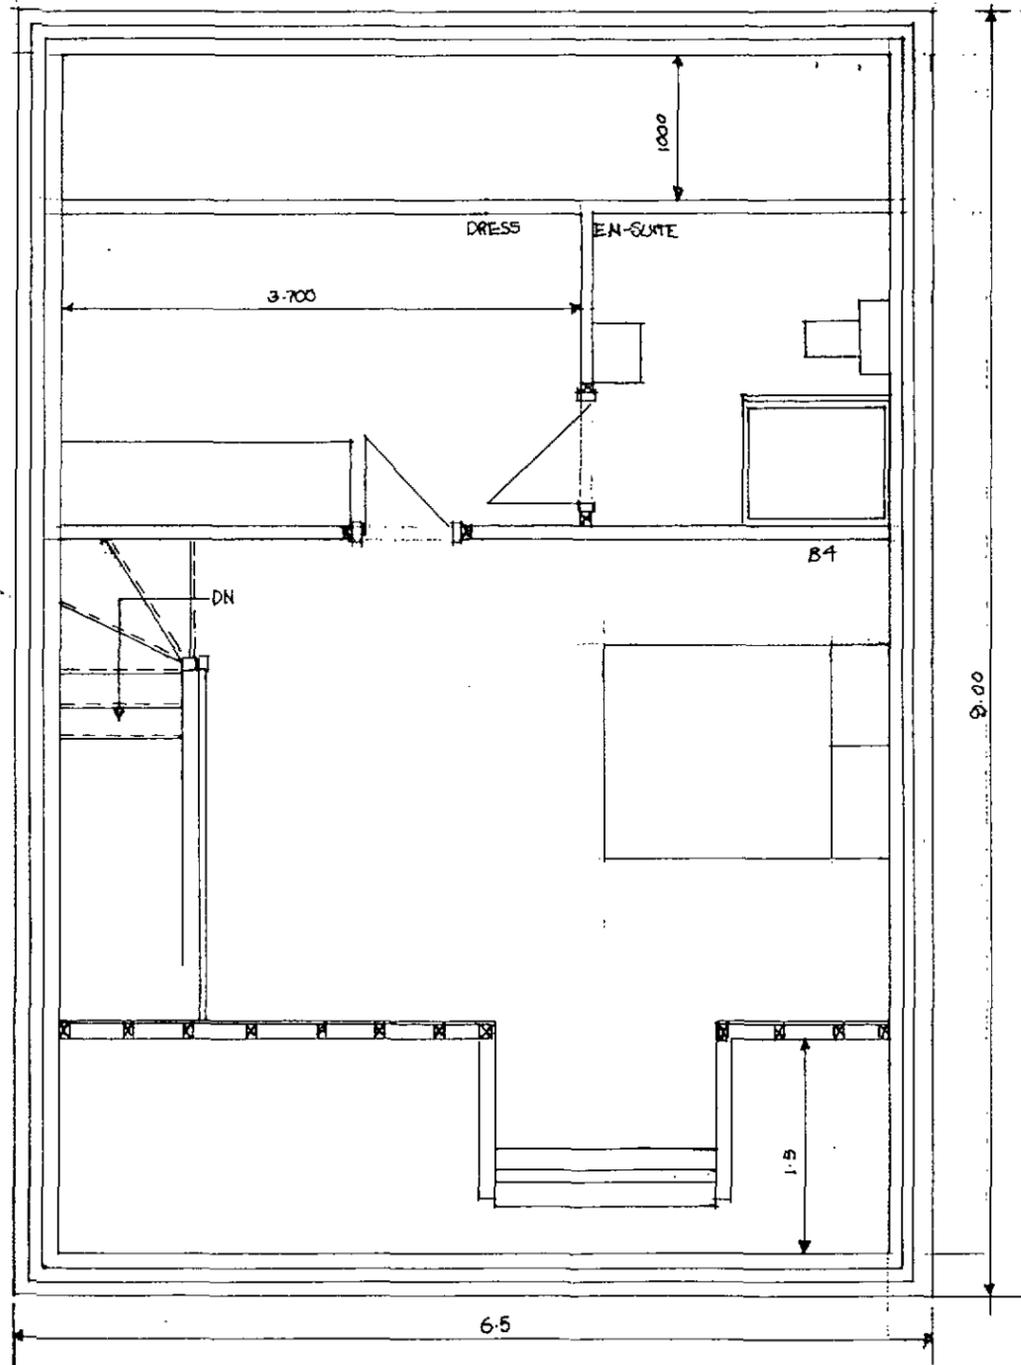


SECOND FLOOR PLAN

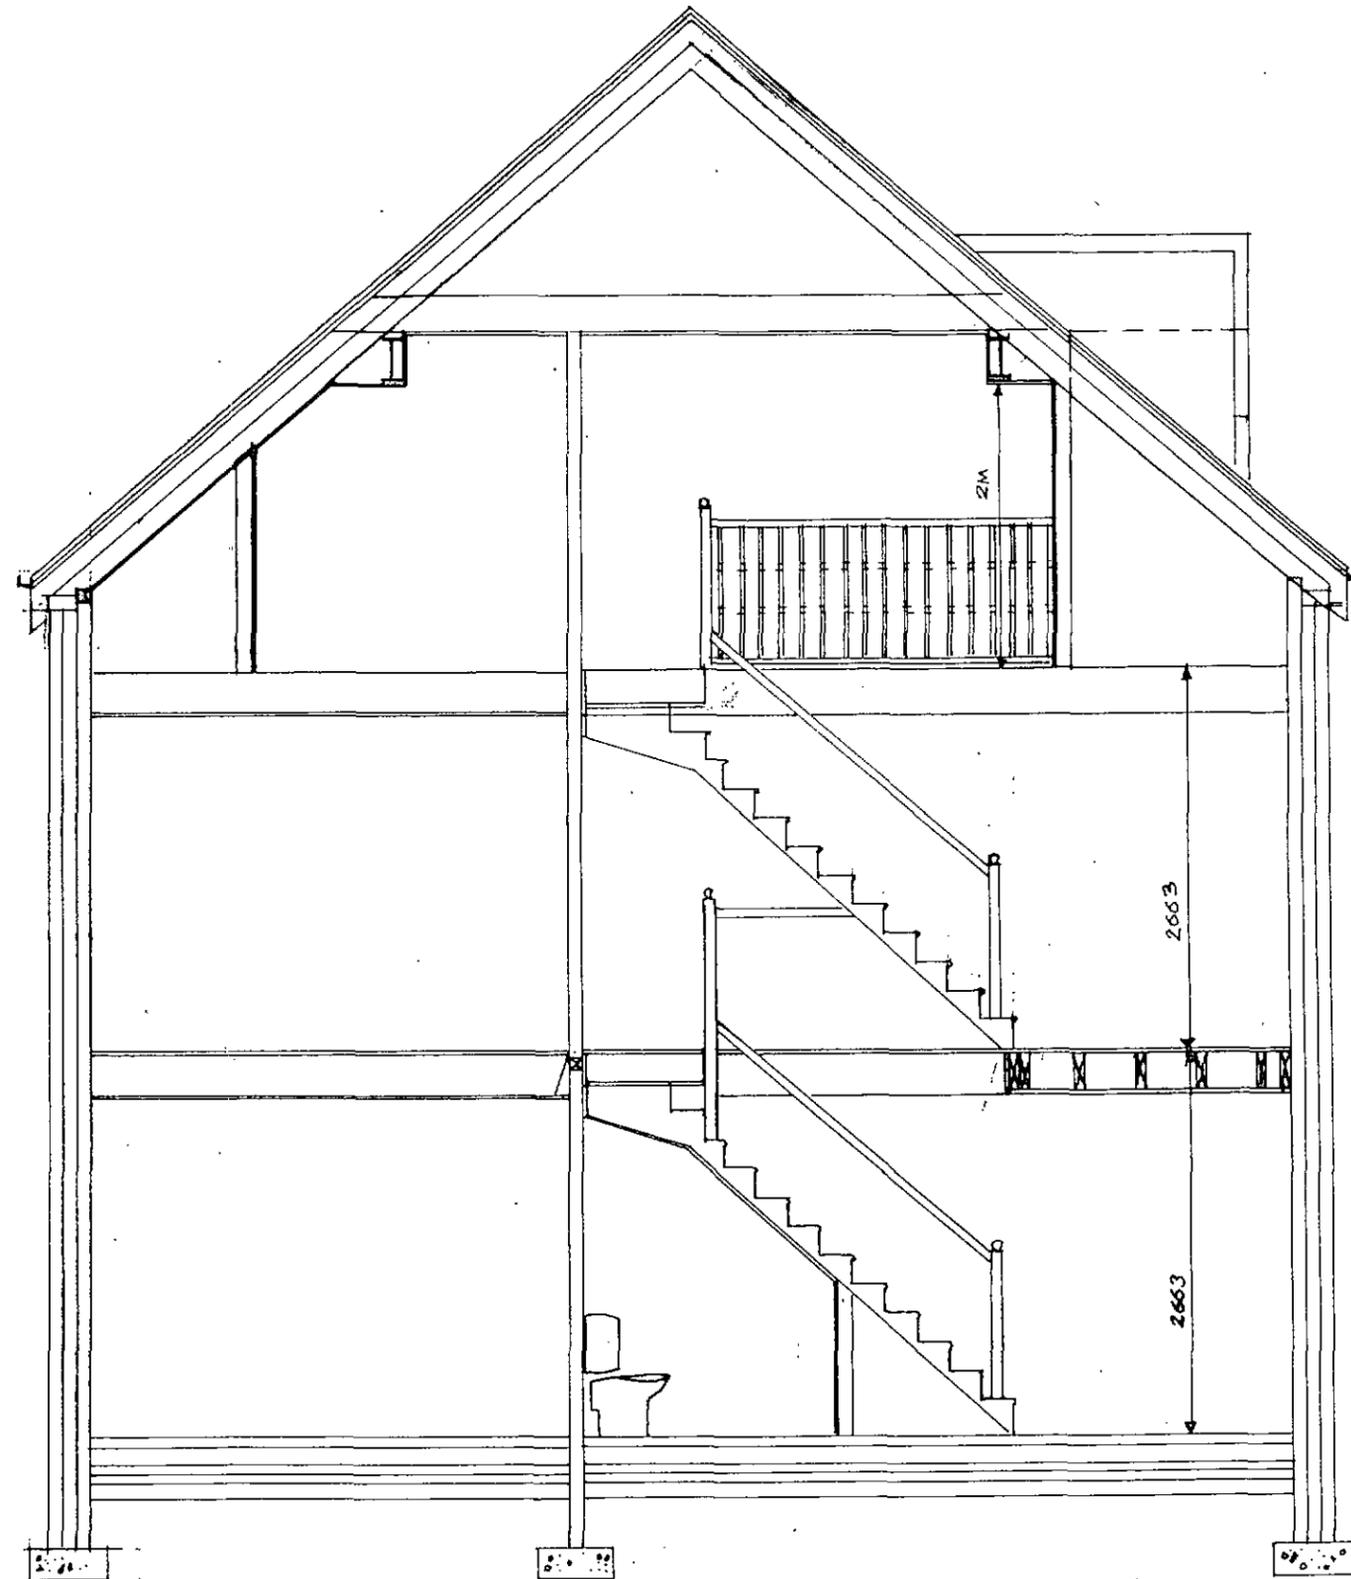

HOUSES, AT GREEN ROAD, PENISTONE DRG A3 PLAN + SECTION 1:50 AUG 2014.

MICHAEL A. CANNON
 Dip. Arch. Dip. T. P. A.R.I.B.A.
 Architect & Town Planner
 14 Huddersfield Road, Ingthorpe
 Sheffield S36 7GF Tel: 01226 766385

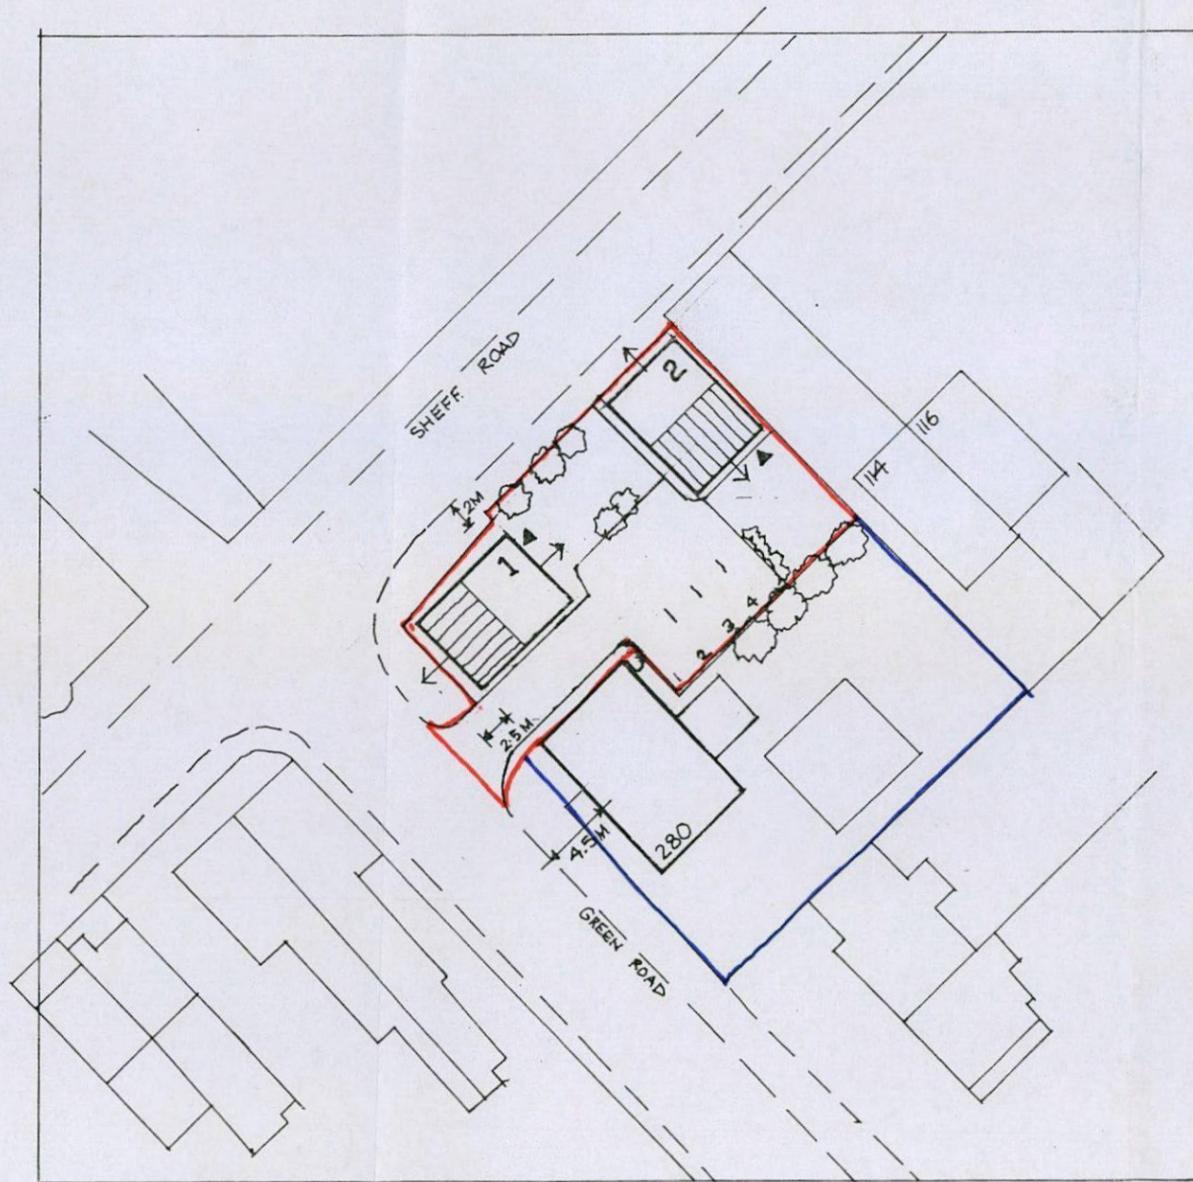

PROPOSED 2 HOUSING UNITS, GREEN, ROAD PENISTONE
 1:500 LAYOUT DRG A1 REVISED 2014 (AUG.)

ANNEAL A CHURCH
 Dip. Arch. Dip. T.P. A.R.I.B.A.
 Architect & Town Planner
 14 Huddersfield Road, Ingbrighworth
 Sheffield S36 7GF Tel: 0114 755307