


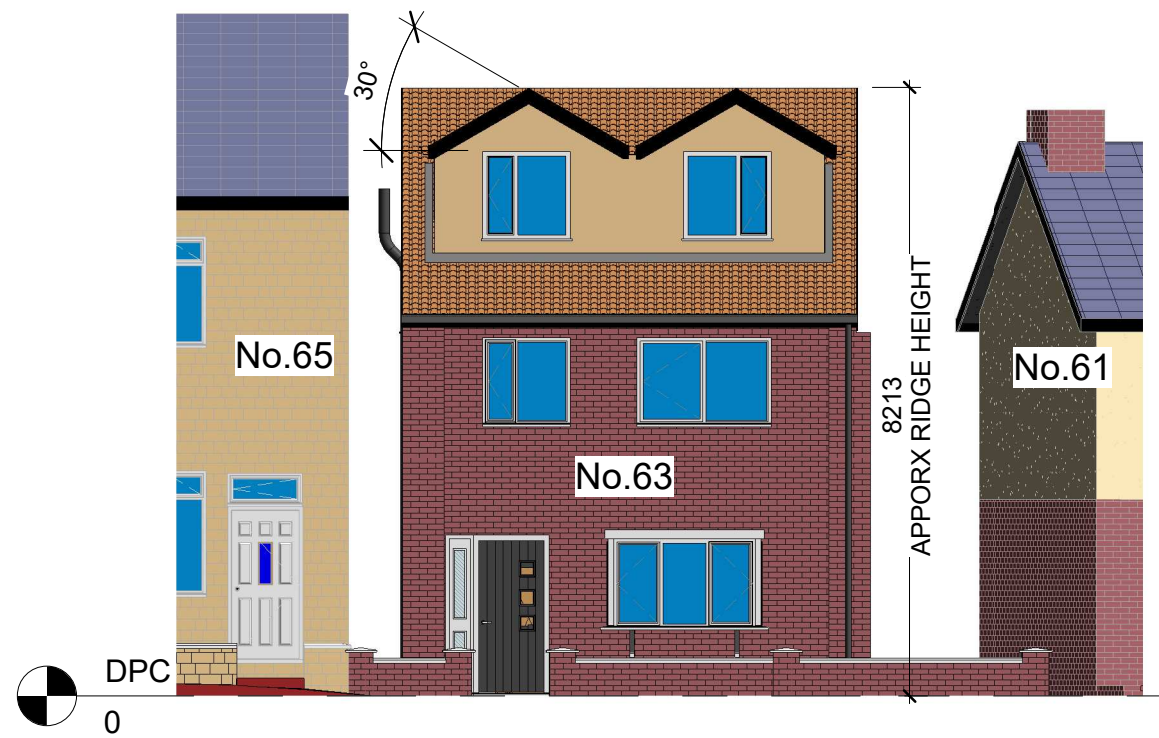


NOTE- RIDGE HEIGHTS ARE APPROXIMATE

Front Elevation Proposed
1 : 100



Right Elevation Proposed
1 : 100

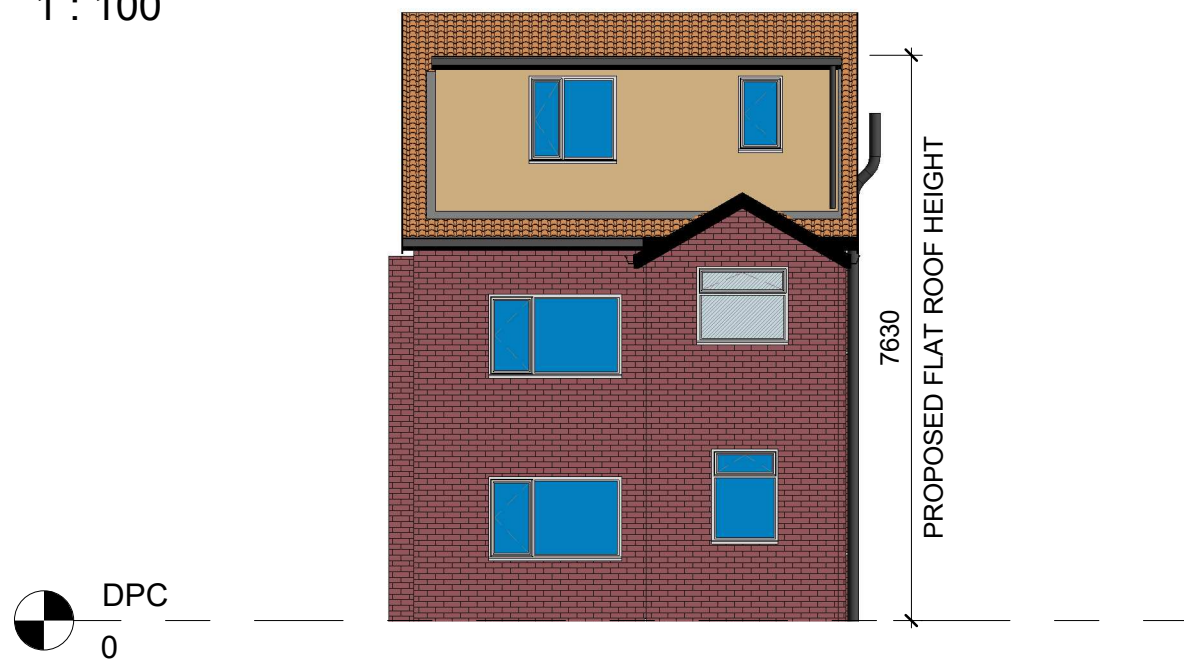


Rear Elevation Proposed
1 : 100



Project Title
Ms Lauren John
63 Granville St. Barnsley. S75 2TQ
Proposed Attic Conversion

Drawing Title
Proposed Elevations

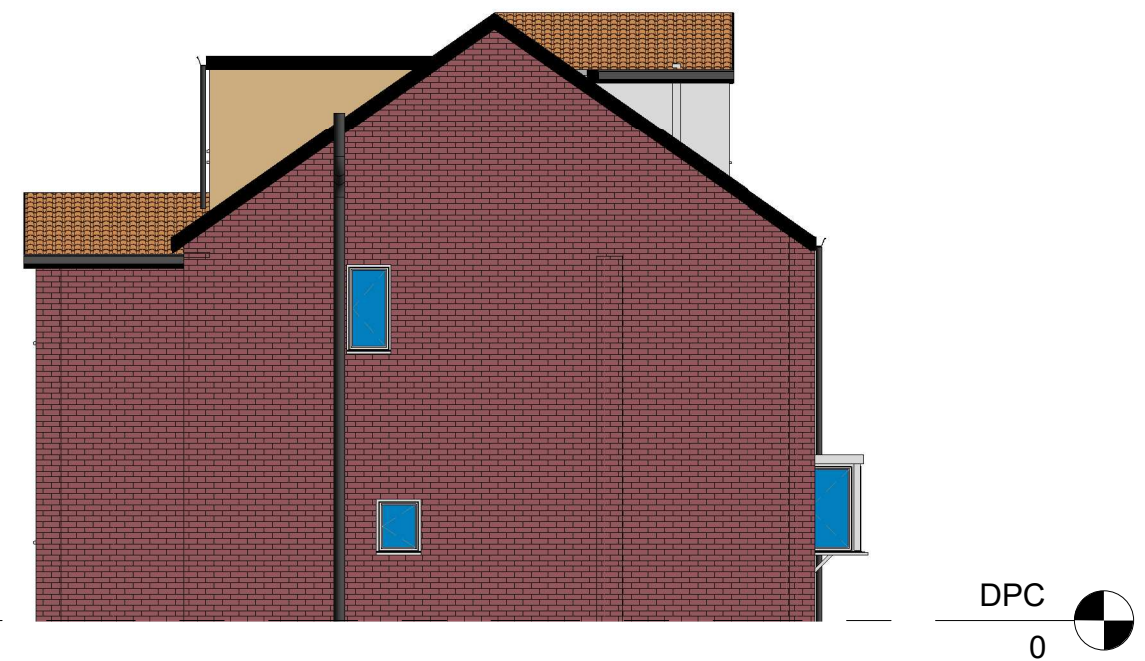

Left Elevation Proposed
1 : 100

Revision Note:			
Rear 3rd Floor Omitted			
Scale	Drawn By	Date	
1 : 100	BN	27/11/20	
Drawing No.		Revision	
NCDB-LJPP-103		B	

NORTH CONSTRUCTION:
DESIGN & BUILD
from concept to completion

26 Church St.
Gawber
S.Yorks
S75 2RH
Tel: 01226 828972
Mob: 07974116241