



GEORGE STREET




PROPOSED FRONT

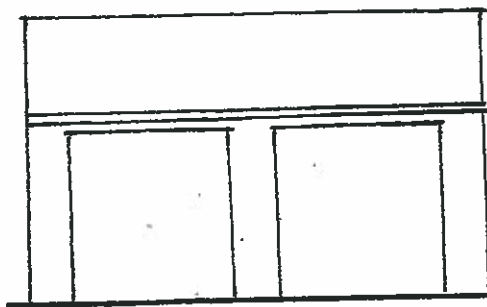

PROPOSED REAR

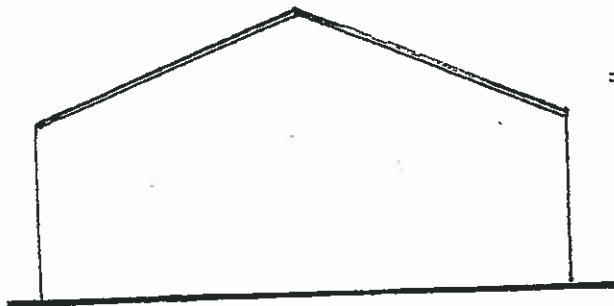

PROPOSED SIDES

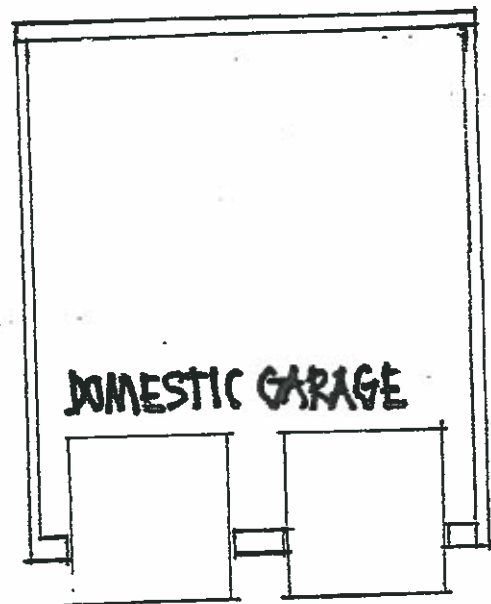

LAYOUT



GARAGE DETAILS

SCALE 1:100