


Notes:

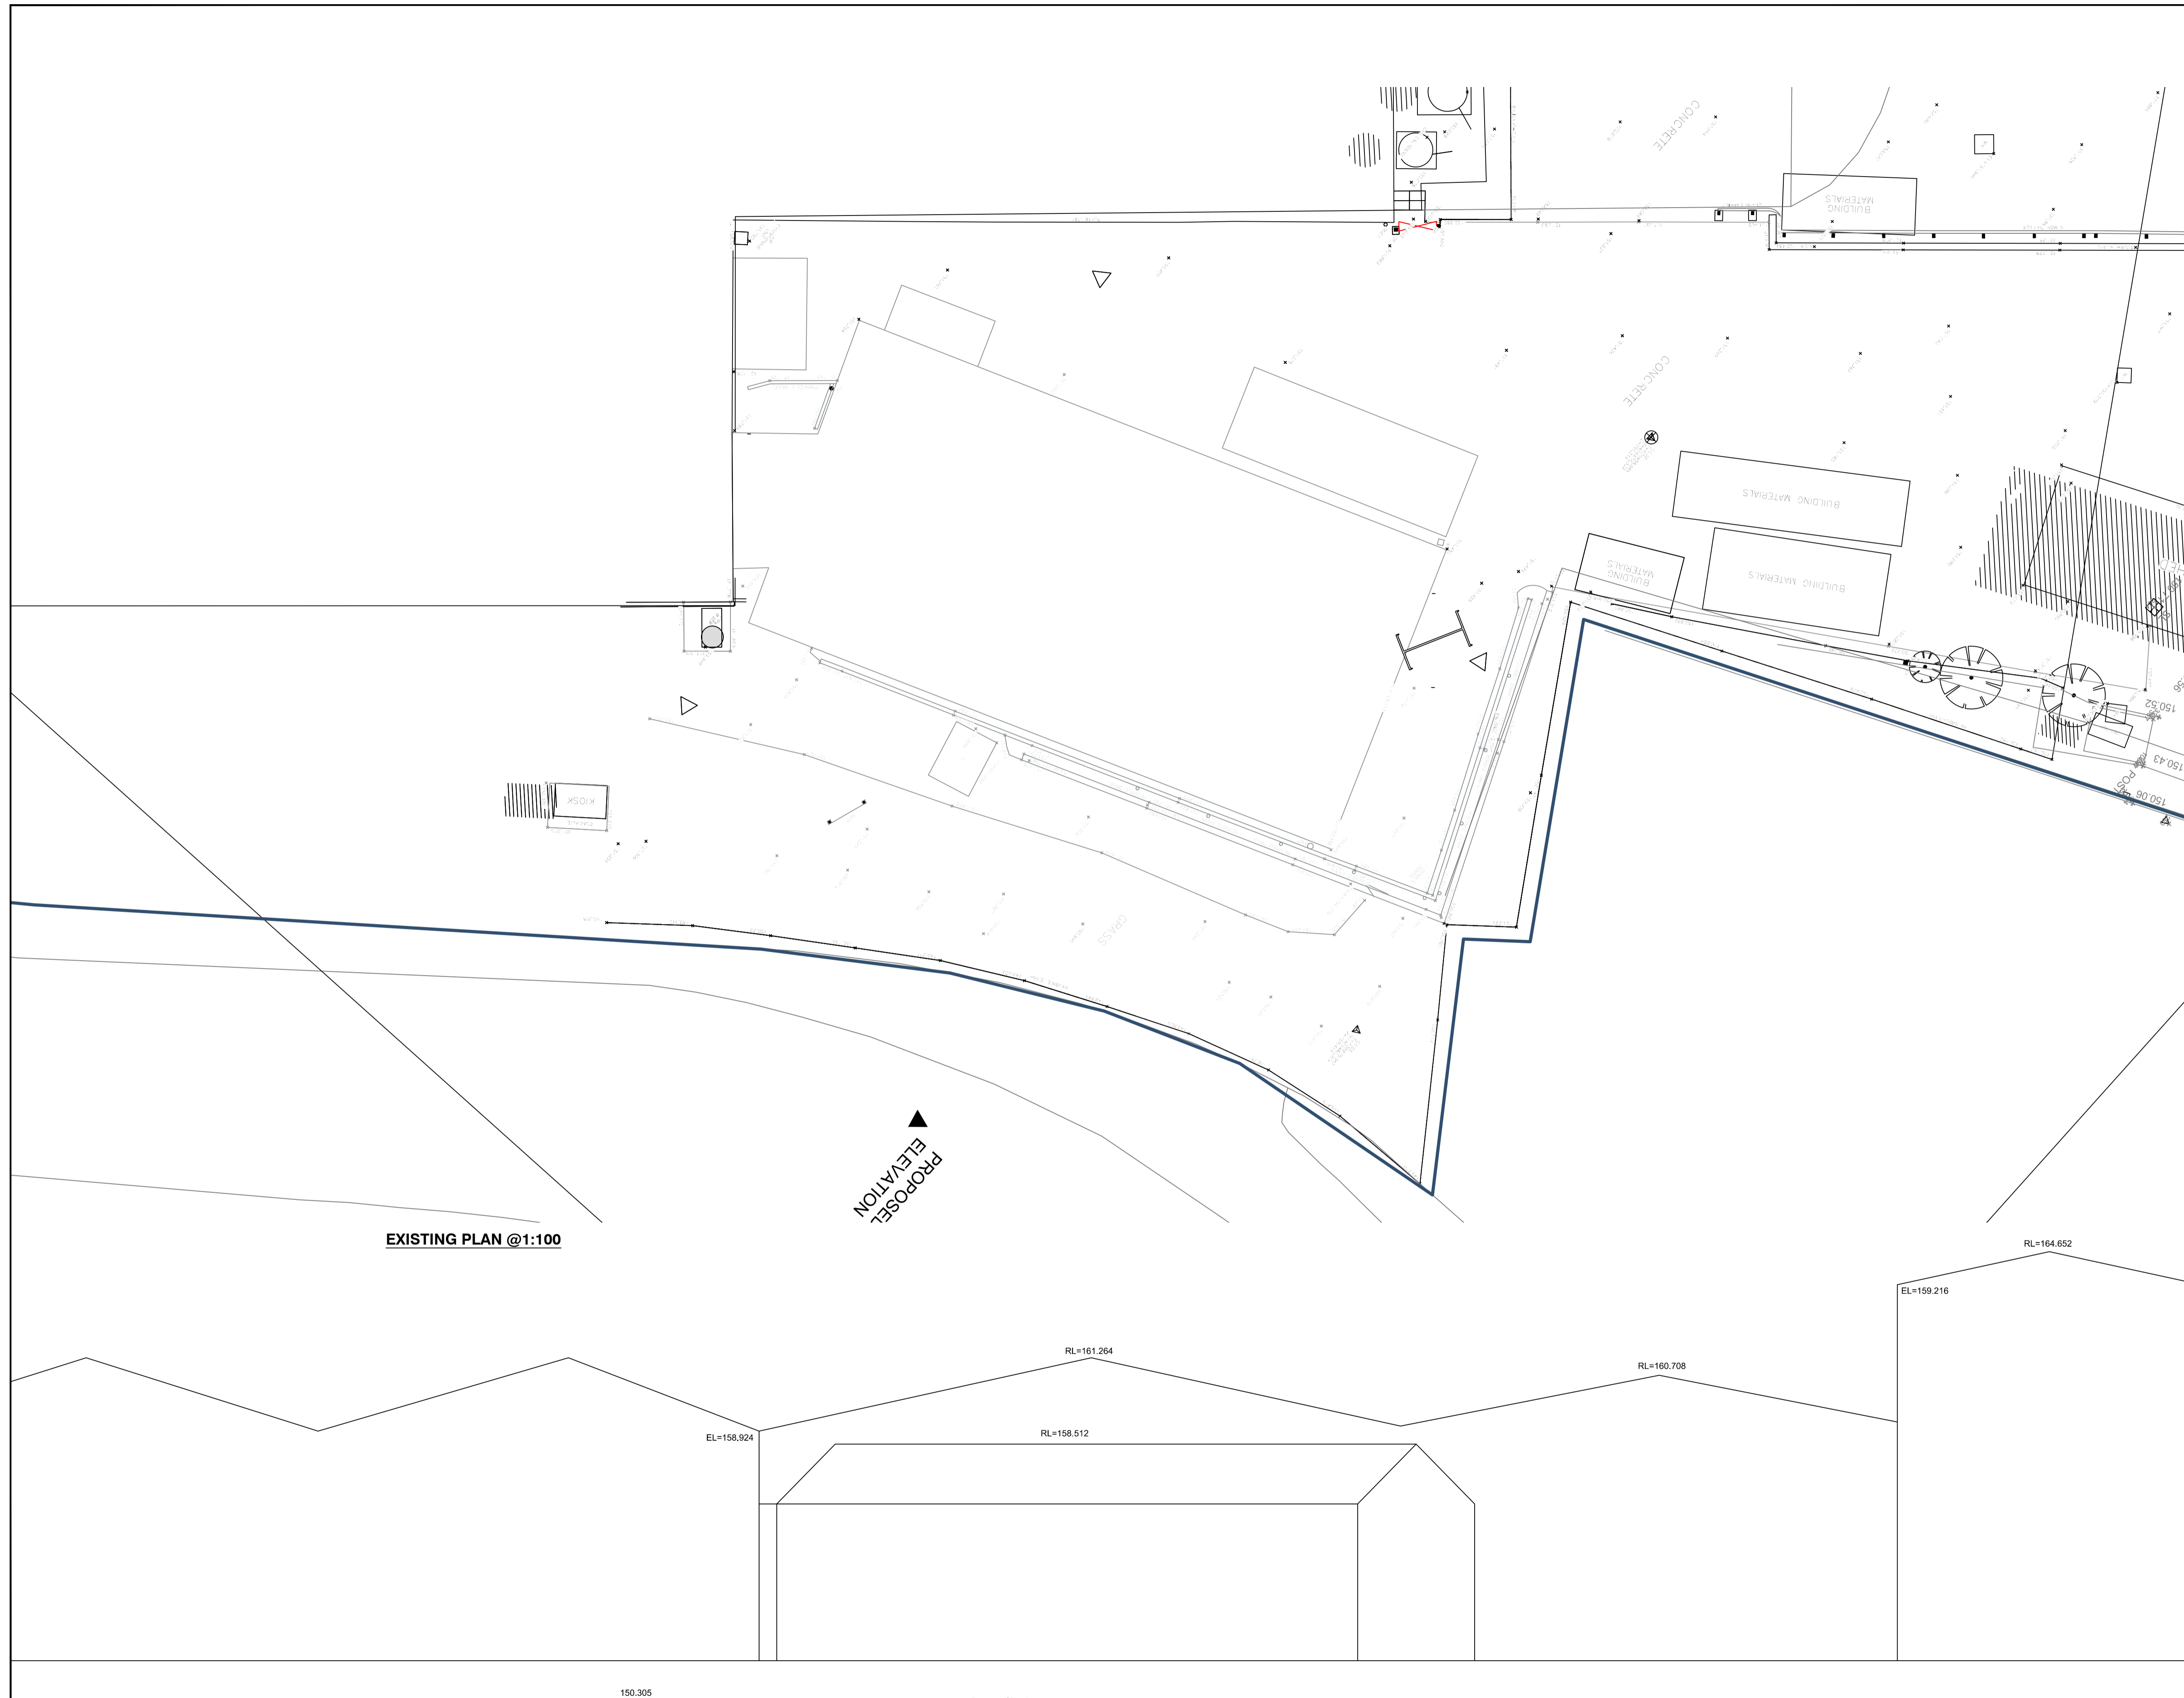

EXISTING PLAN @1:100

PROPOSED
ELEVATION

EXISTING STREET SCENE FROM MASON WAY
@1:100

Ref	Date	Revision	Initial

Project / Client:
**ERECTION OF PROPOSED BUILDING
 FOR NIFTY LIFTS.**

Drawing Title:
EXISTING STREET SCENE

jha
LIMITED

John Hill Associates Ltd,
 6 Shaw Wood Way,
 Shaw Wood Business Park,
 Doncaster, DN2 5TB

T 01302 364565
 E enquiries@j-h-a.co.uk
 W www.j-h-a.co.uk

Scale: **1:100** Date: **December 2021**

Drawn By: **BF** Checked By: **BF**

Drawing No: **2021/123/05** Sheet Size: **A1**

© This drawing is the copyright of John Hill Associates Ltd and shall not be reproduced without permission