


Section A-A

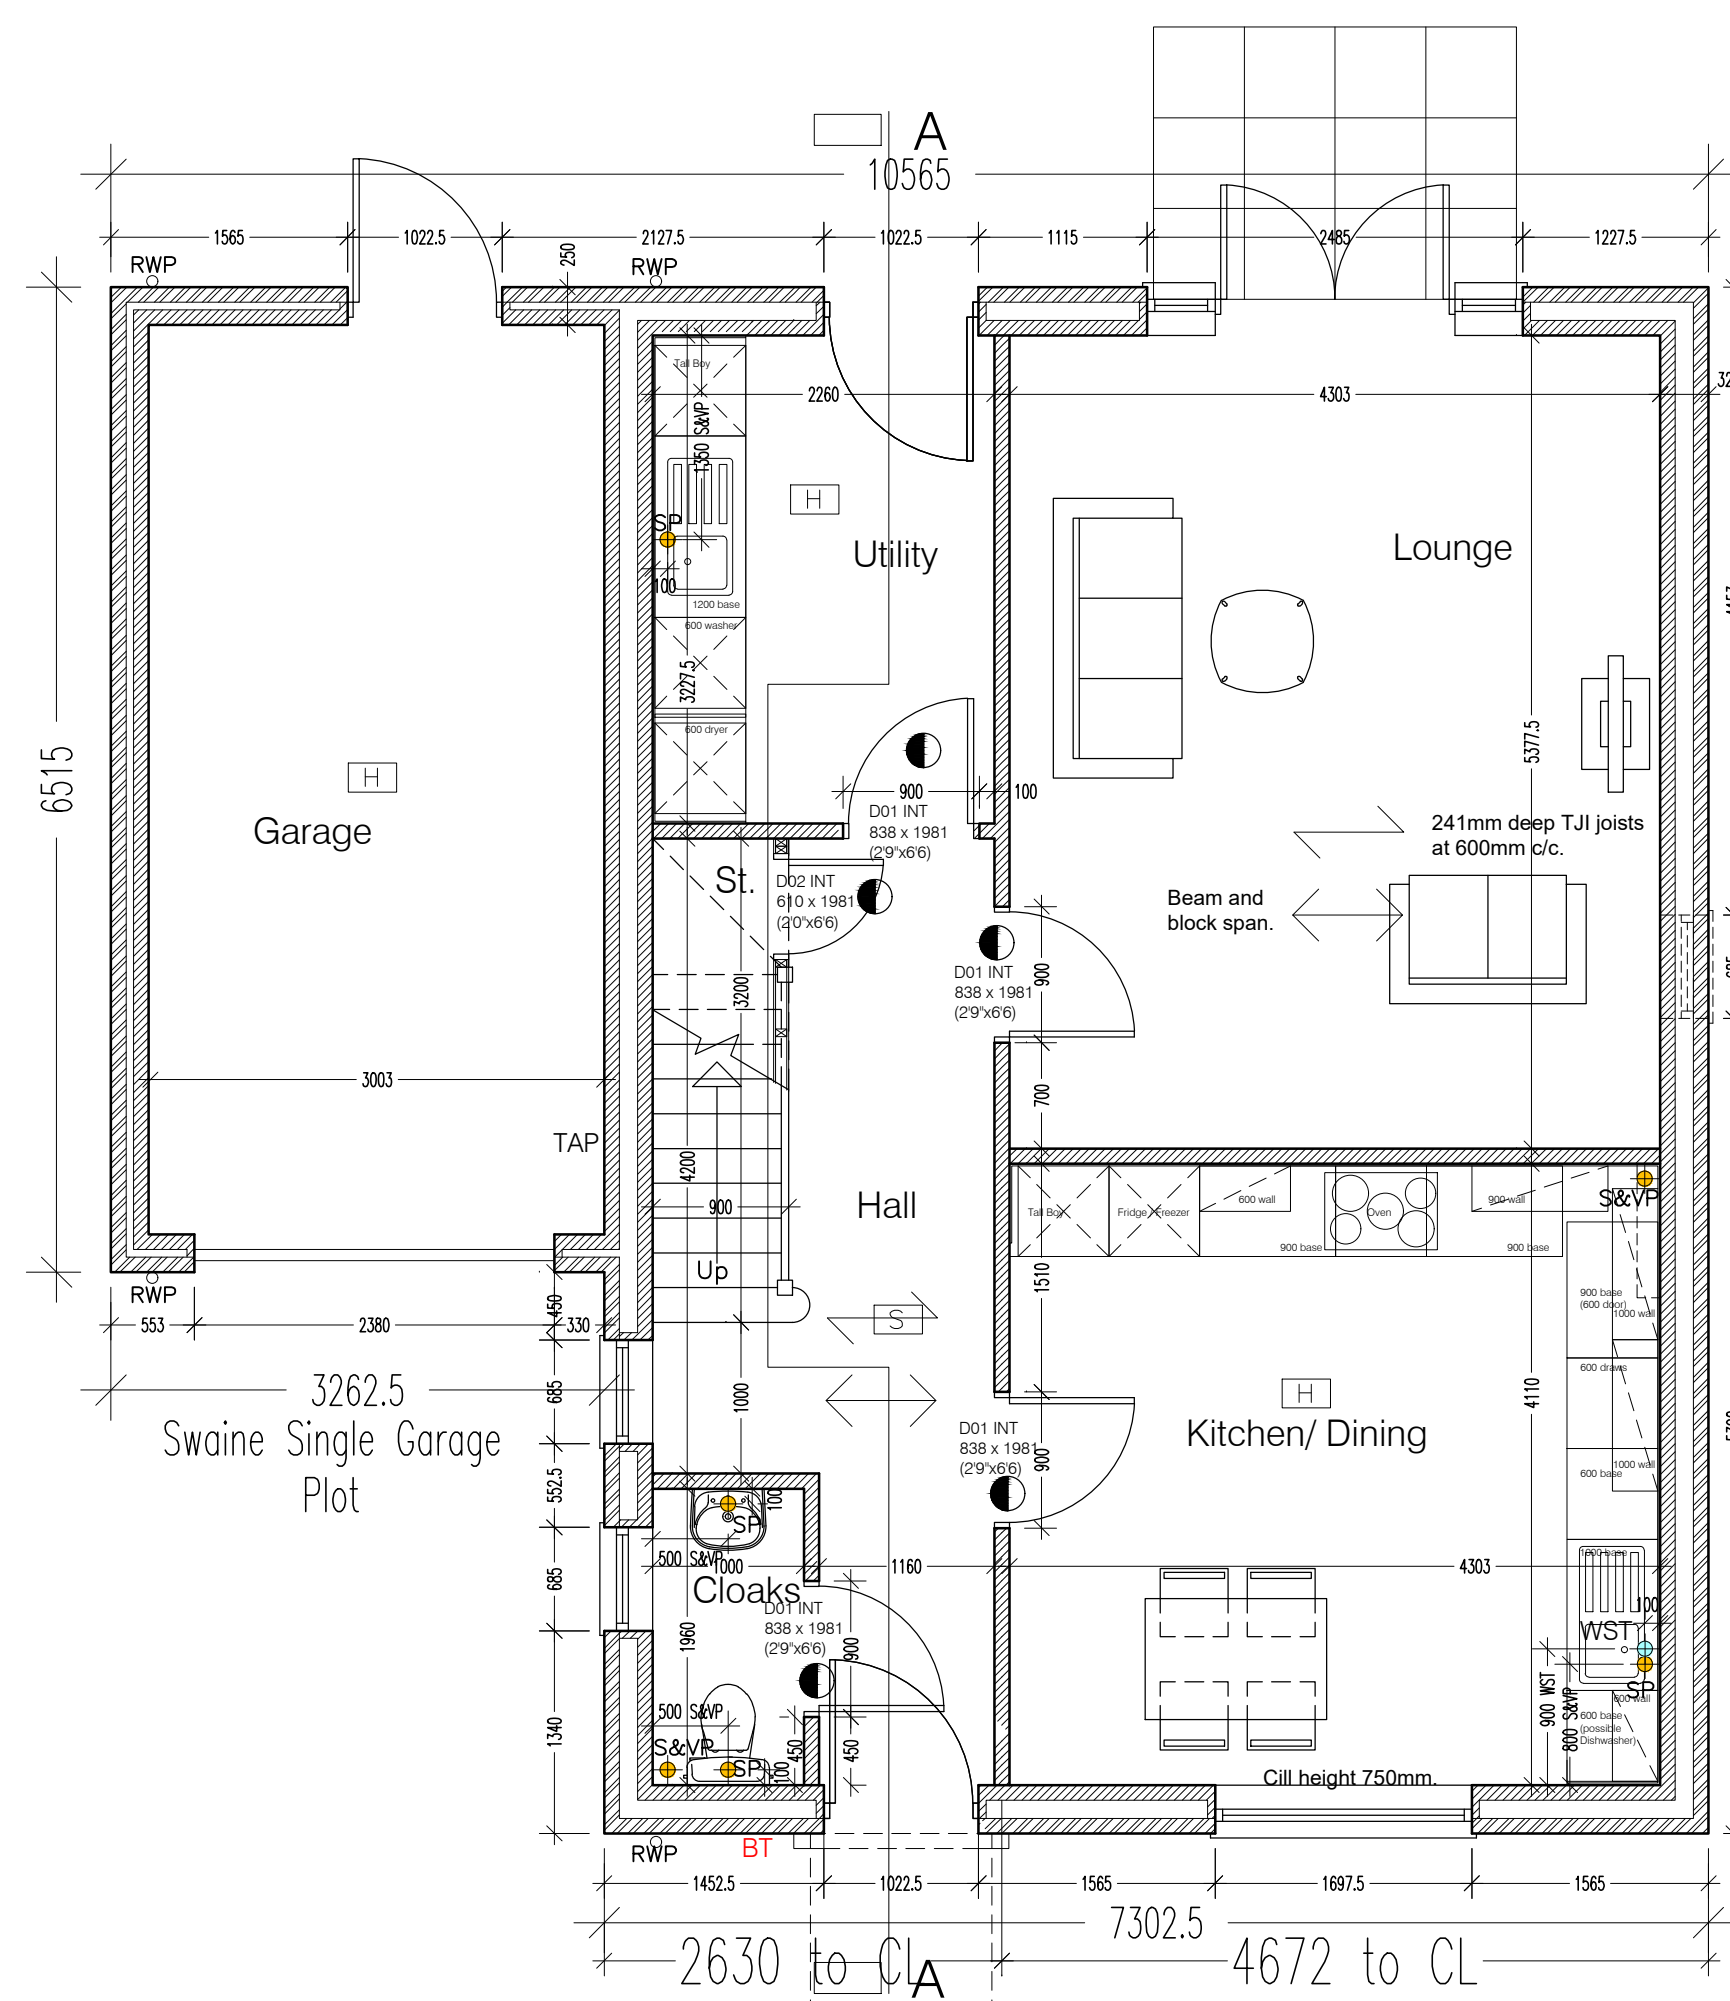

First Floor Plan

Type Swaine - 3 Bedroom 2 storey