

1:500

SITE PLAN

EXTENT OF PROPOSED

DOMESTIC CURTILAGE


SHOWN IN DOTTED LINE

PARKING FOR
TWO CARS

Existing bldg
shaded yellow



SHARRO DRIVE ACCESS

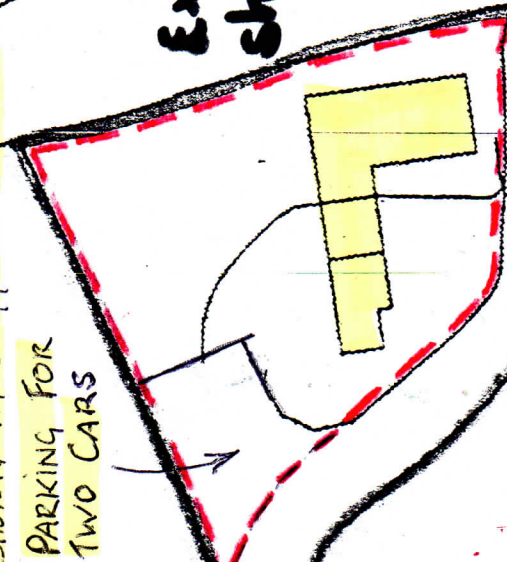

Meadowview
Barn

The Granary

The Mews
Cott

The
Clocktower

