


— New walls
 - - - New structure to be designed by Structural Engineer
GROUND FLOOR - as proposed
 Scale 1:50 @ A1

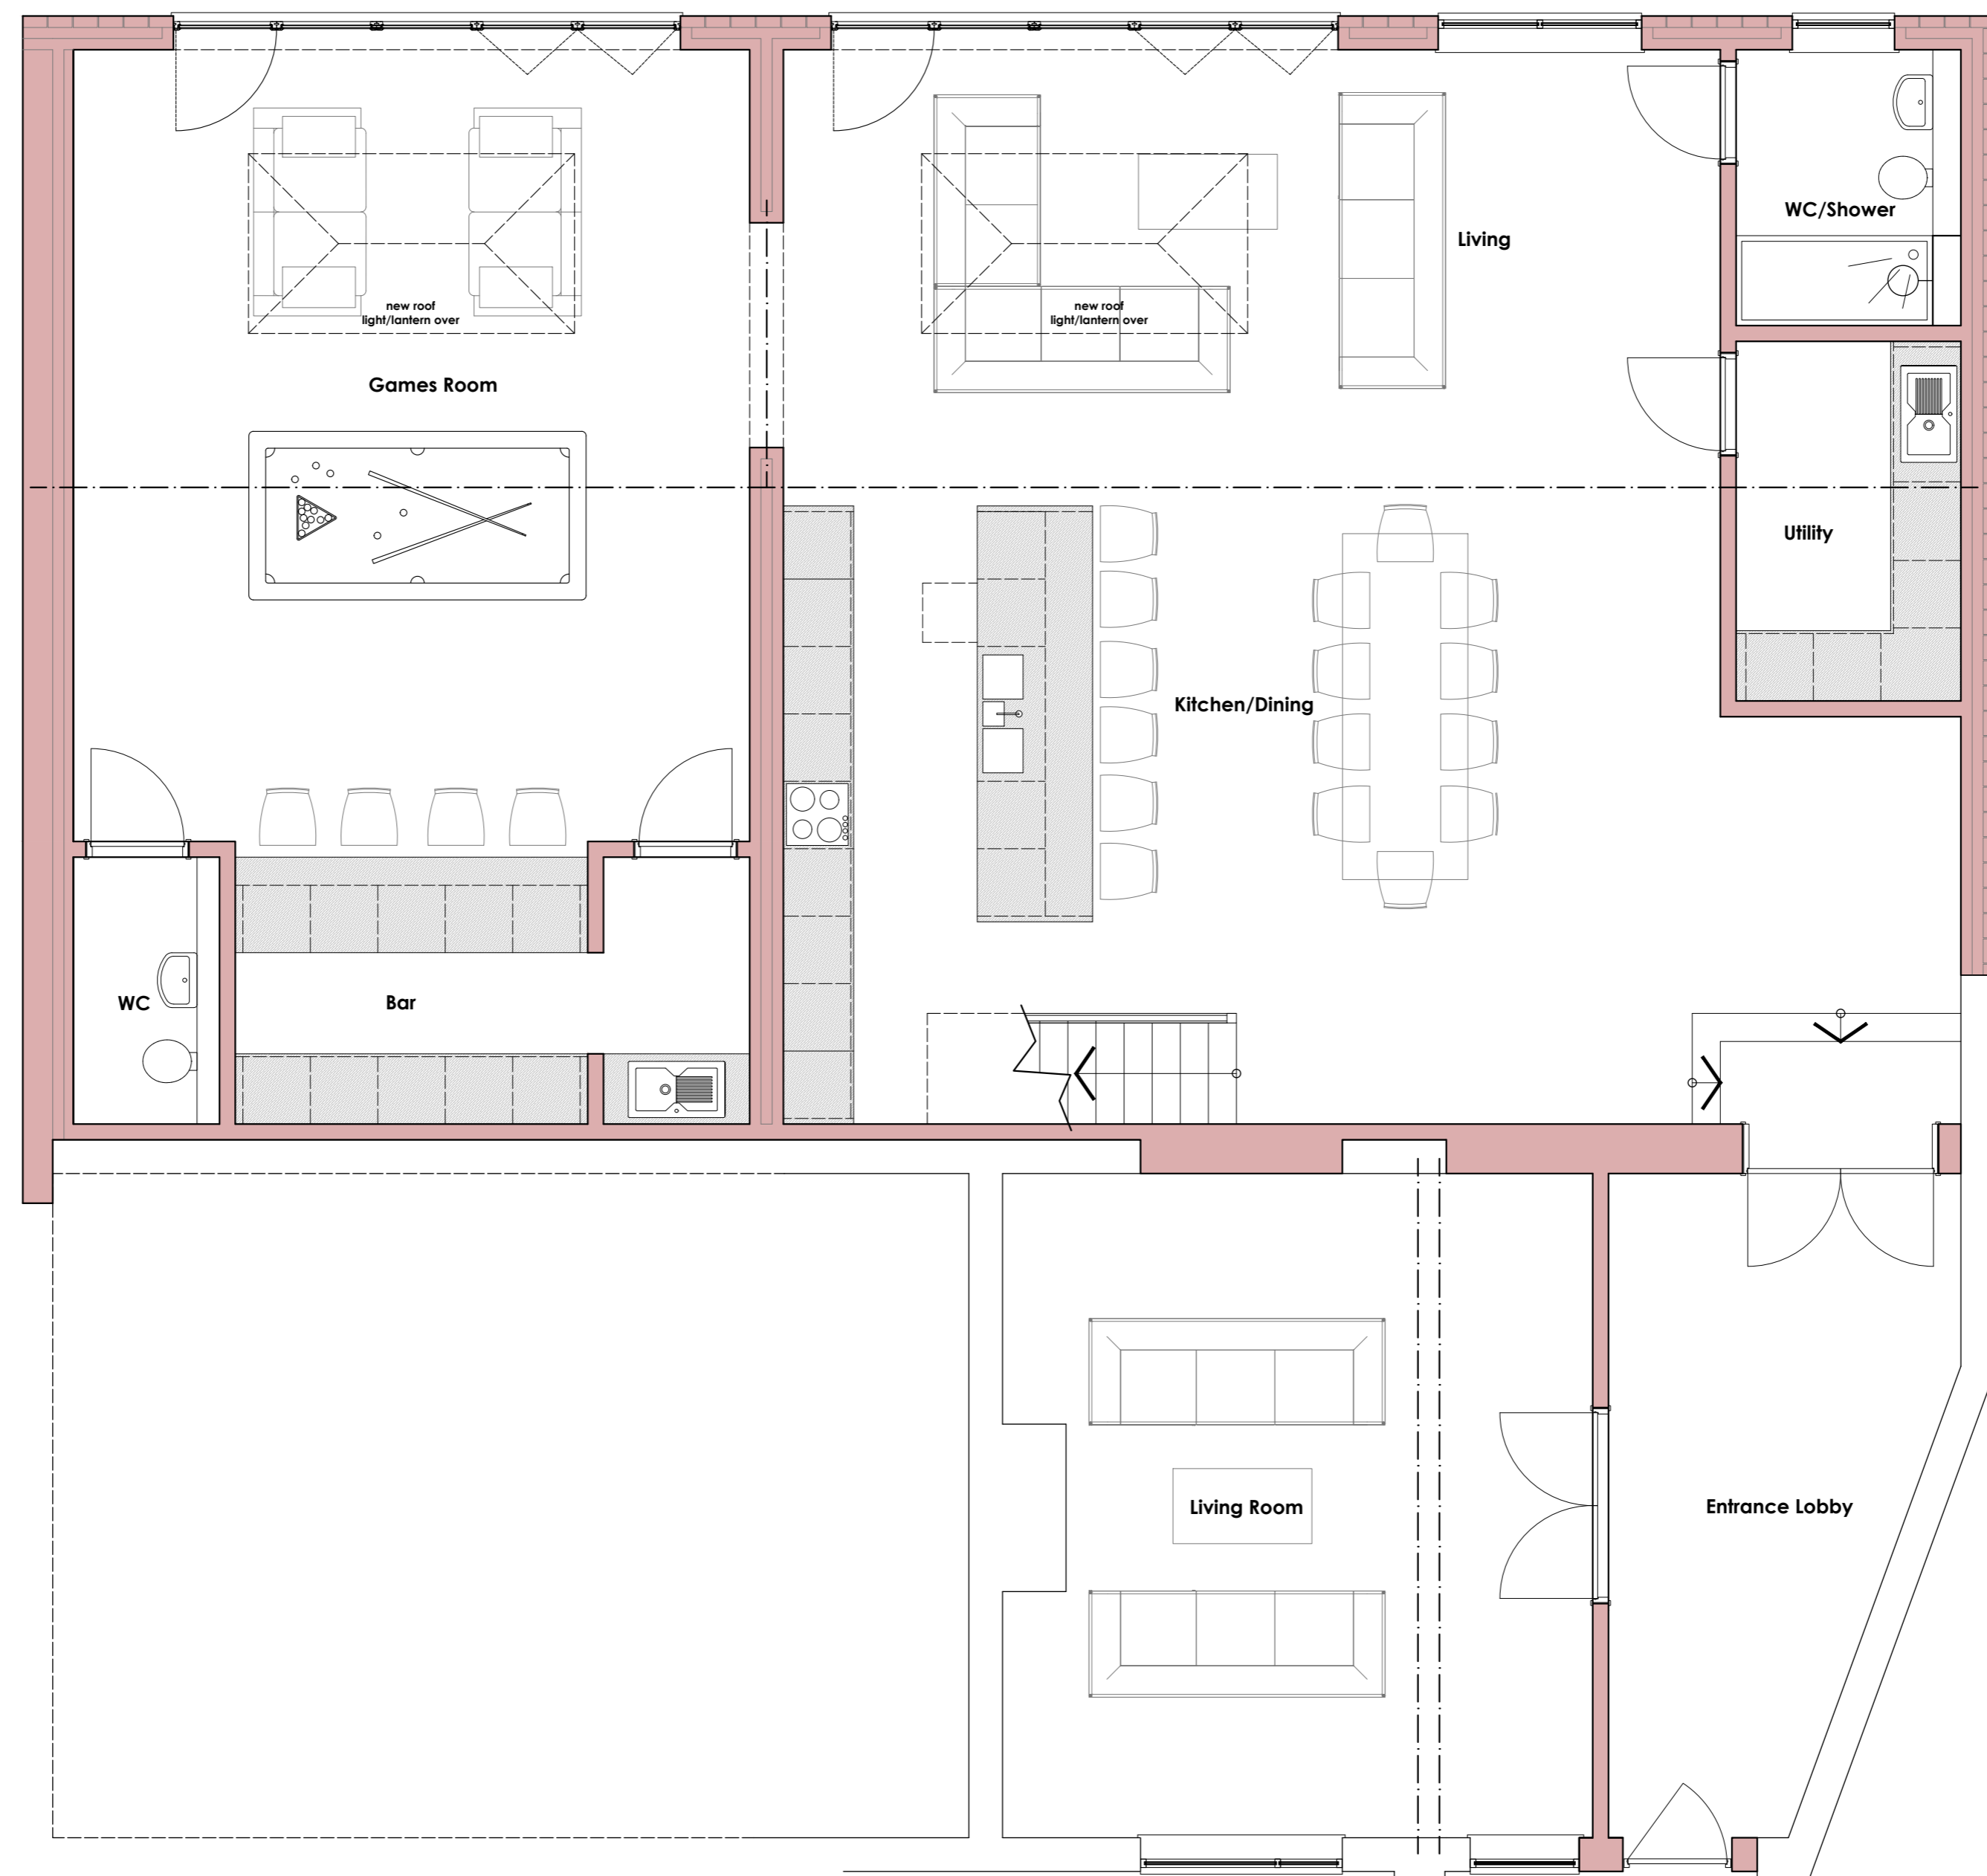

— New walls
 - - - New structure to be designed by Structural Engineer
FIRST FLOOR - as proposed
 Scale 1:50 @ A1