





Front Elevation.
1 : 100

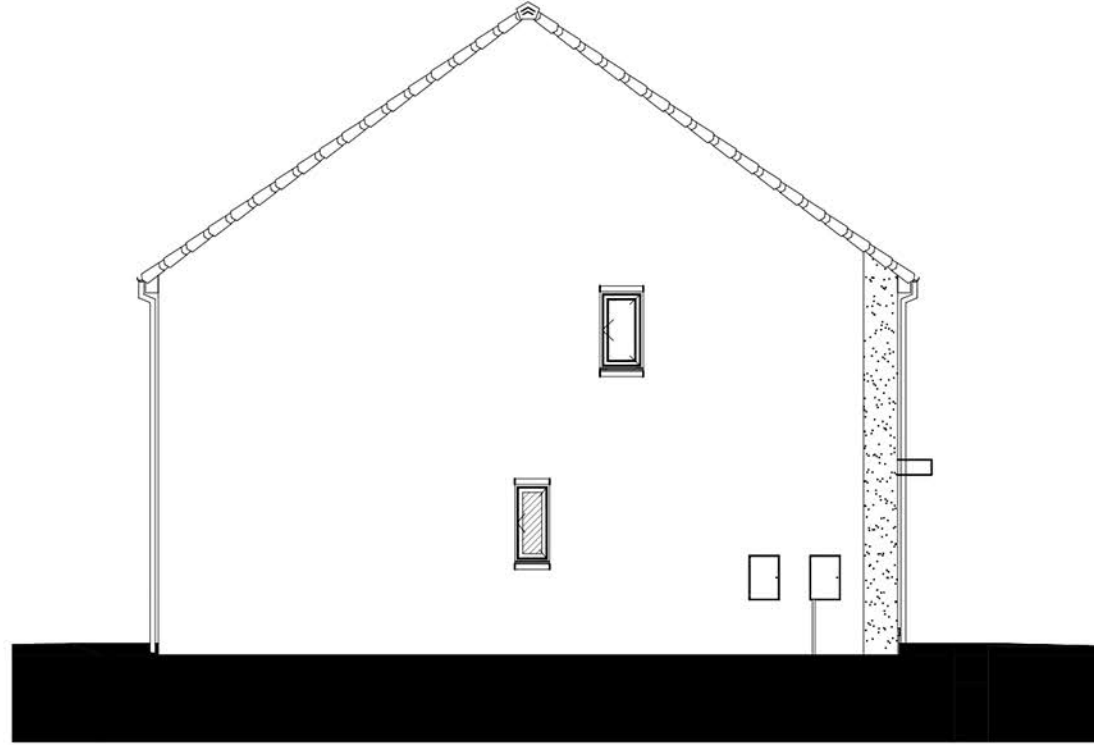


Left Elevation.
1 : 100




Rear Elevation.
1 : 100

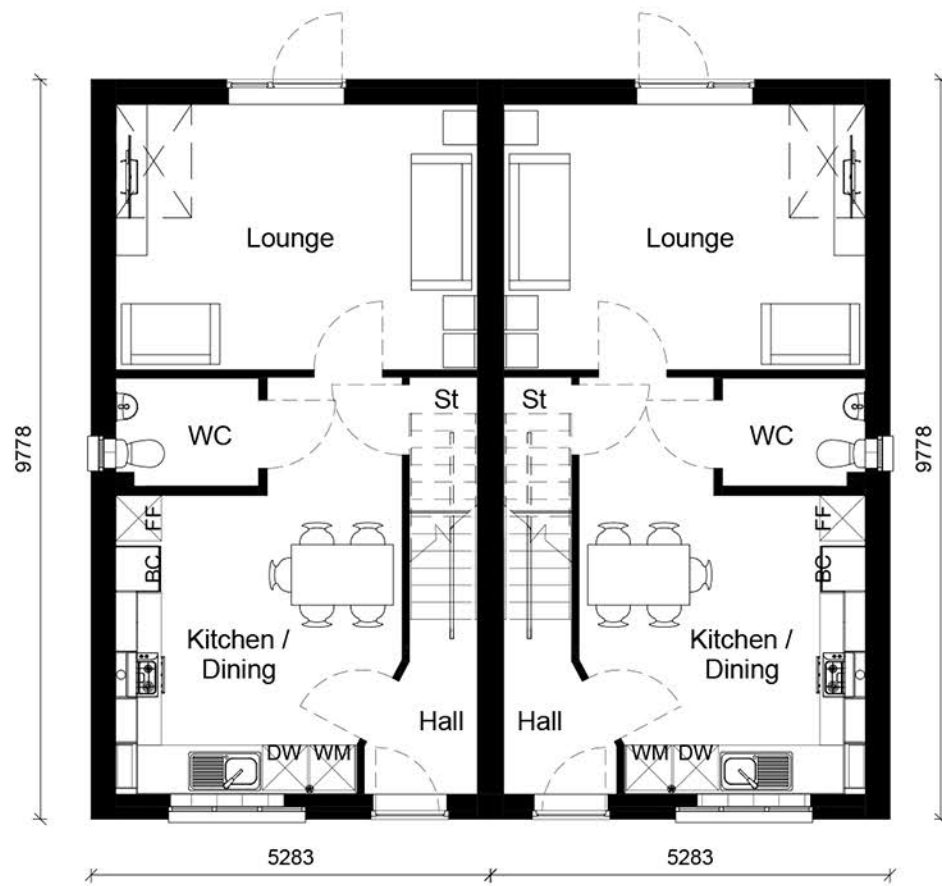


Ground Floor.
1 : 100

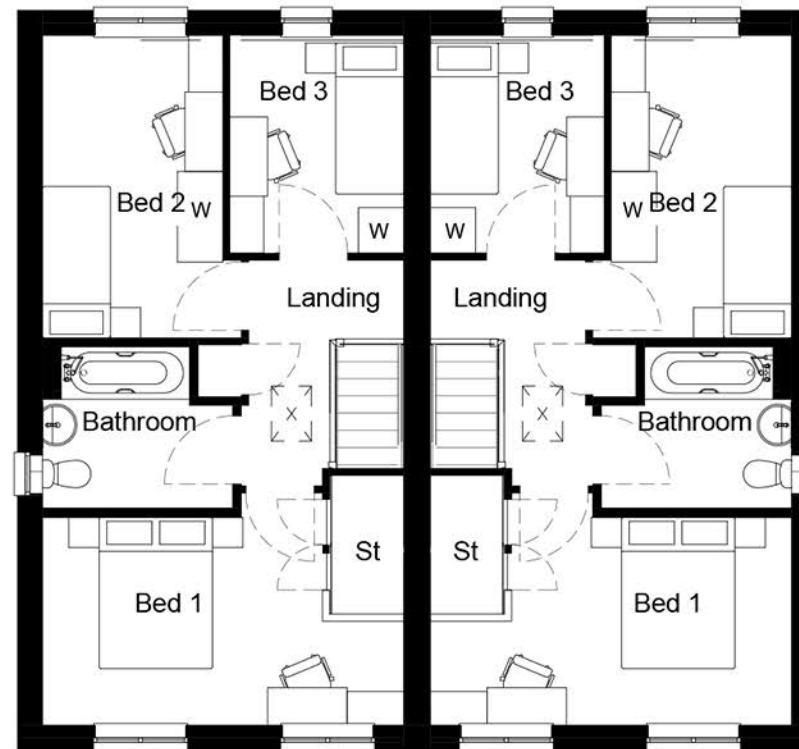

First Floor.
1 : 100

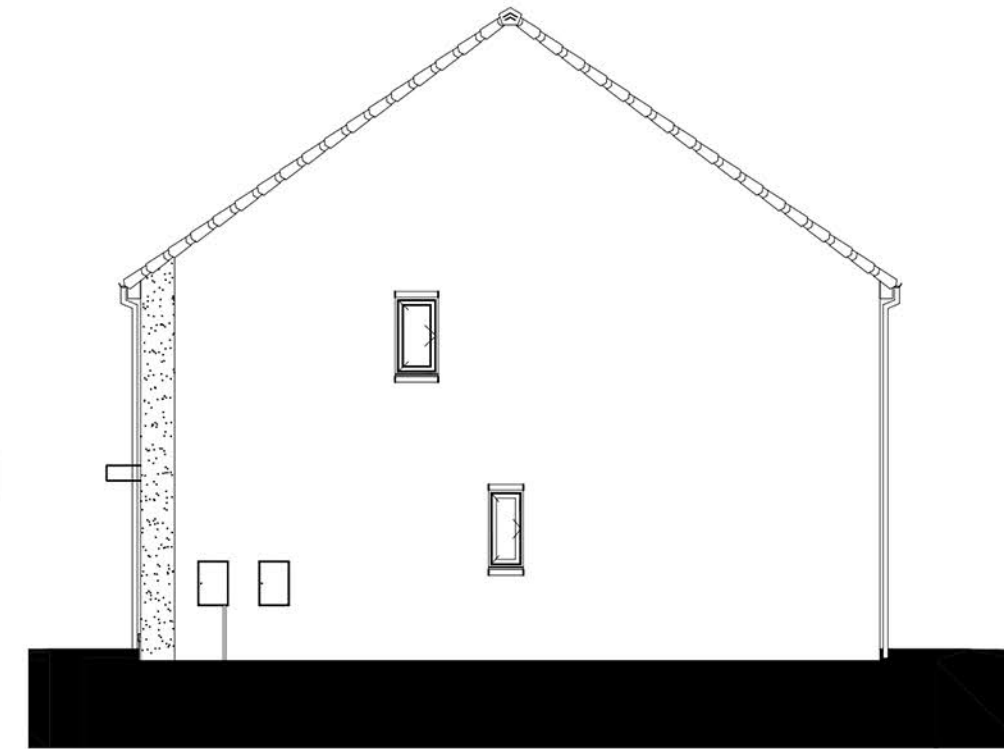

Right Elevation.
1 : 100

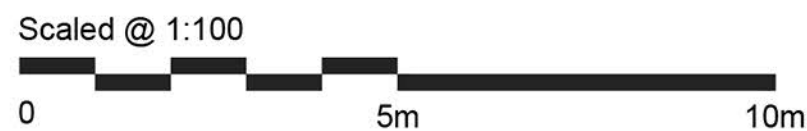

REV.	DESCRIPTION	BY	DATE

STEN
ARCHITECTURE

Suite 4, Unit 1,
Benton Office Park,
Bennett Avenue,
Horbury,
Wakefield,
WF4 5RA
Tel: 01924 669424

Web: www.sten-architecture.co.uk
Twitter: @STEN_arch
Facebook: [stenarchitecture](https://www.facebook.com/stenarchitecture)
LinkedIn: Sten Architecture

CLIENT:	Keepmoat Homes	TITLE:	Planning Drawings Marlow (Render) Style 2 & 3		
SITE:	THURNSCOE	SCALE AT A3:	DATE:	DRAWN:	CHECKED:
		1:100	24.06.19	MS	
		PROJECT NO:	DRAWING NO:	REVISION:	
		1926	1926:11:MAR		