



Ground Floor Plan

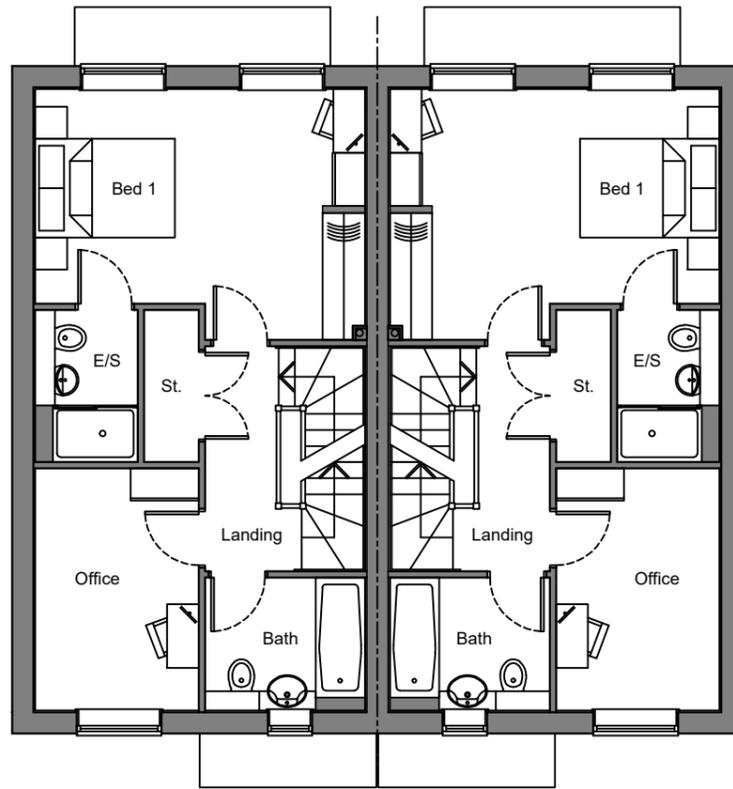

First Floor Plan

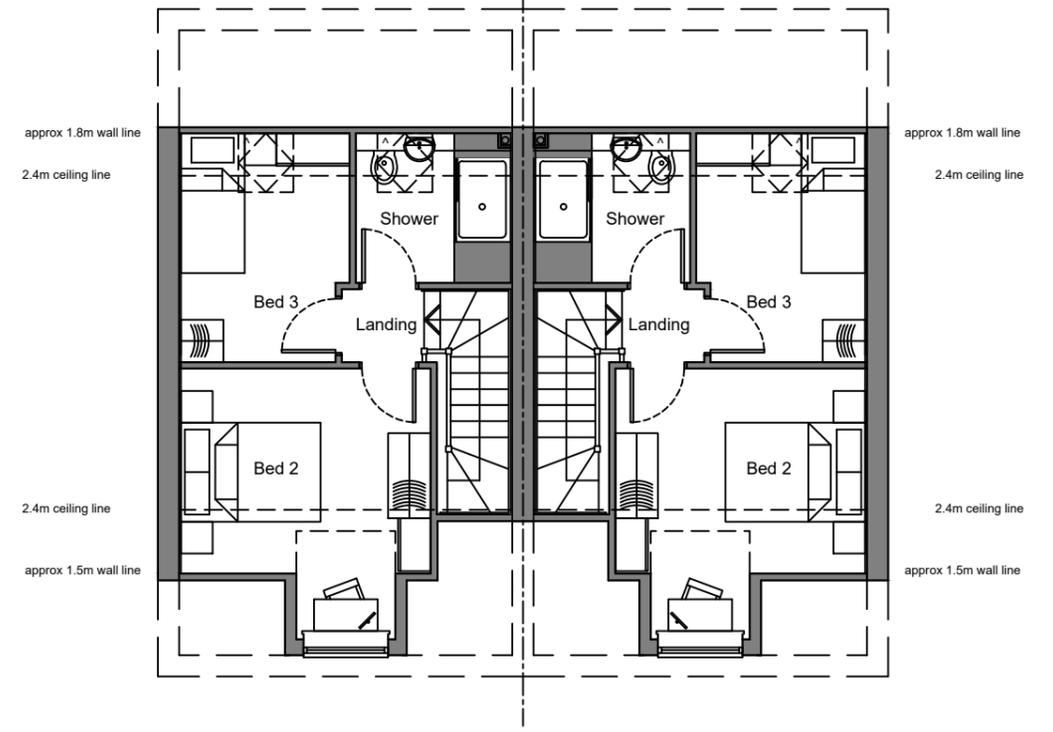

Second Floor Plan

Scaled @ 1:100



REV.	DESCRIPTION	BY	DATE



STEN Architecture Ltd
 The Studio
 Harrison Street
 Wakefield
 WF1 1PS
 Tel: 01924 950985
 Web: www.sten-architecture.co.uk
 Twitter: @STEN_arch
 Facebook: stenarchitectureltd
 LinkedIn: Sten Architecture

CLIENT:



SITE: Wood Walk
 Hoyland

TITLE: Planning Drawings (Floor Plans)
 Cartwright Special

SCALE AT A3:	DATE:	DRAWN:	CHECKED:
1:100	22.07.25	TS	--
PROJECT NO:	DRAWING NO:	REVISION:	
2512	2512.CARS.03	--	