


Orientation of site has not been checked, design subject to check before installation

Buffer Zone

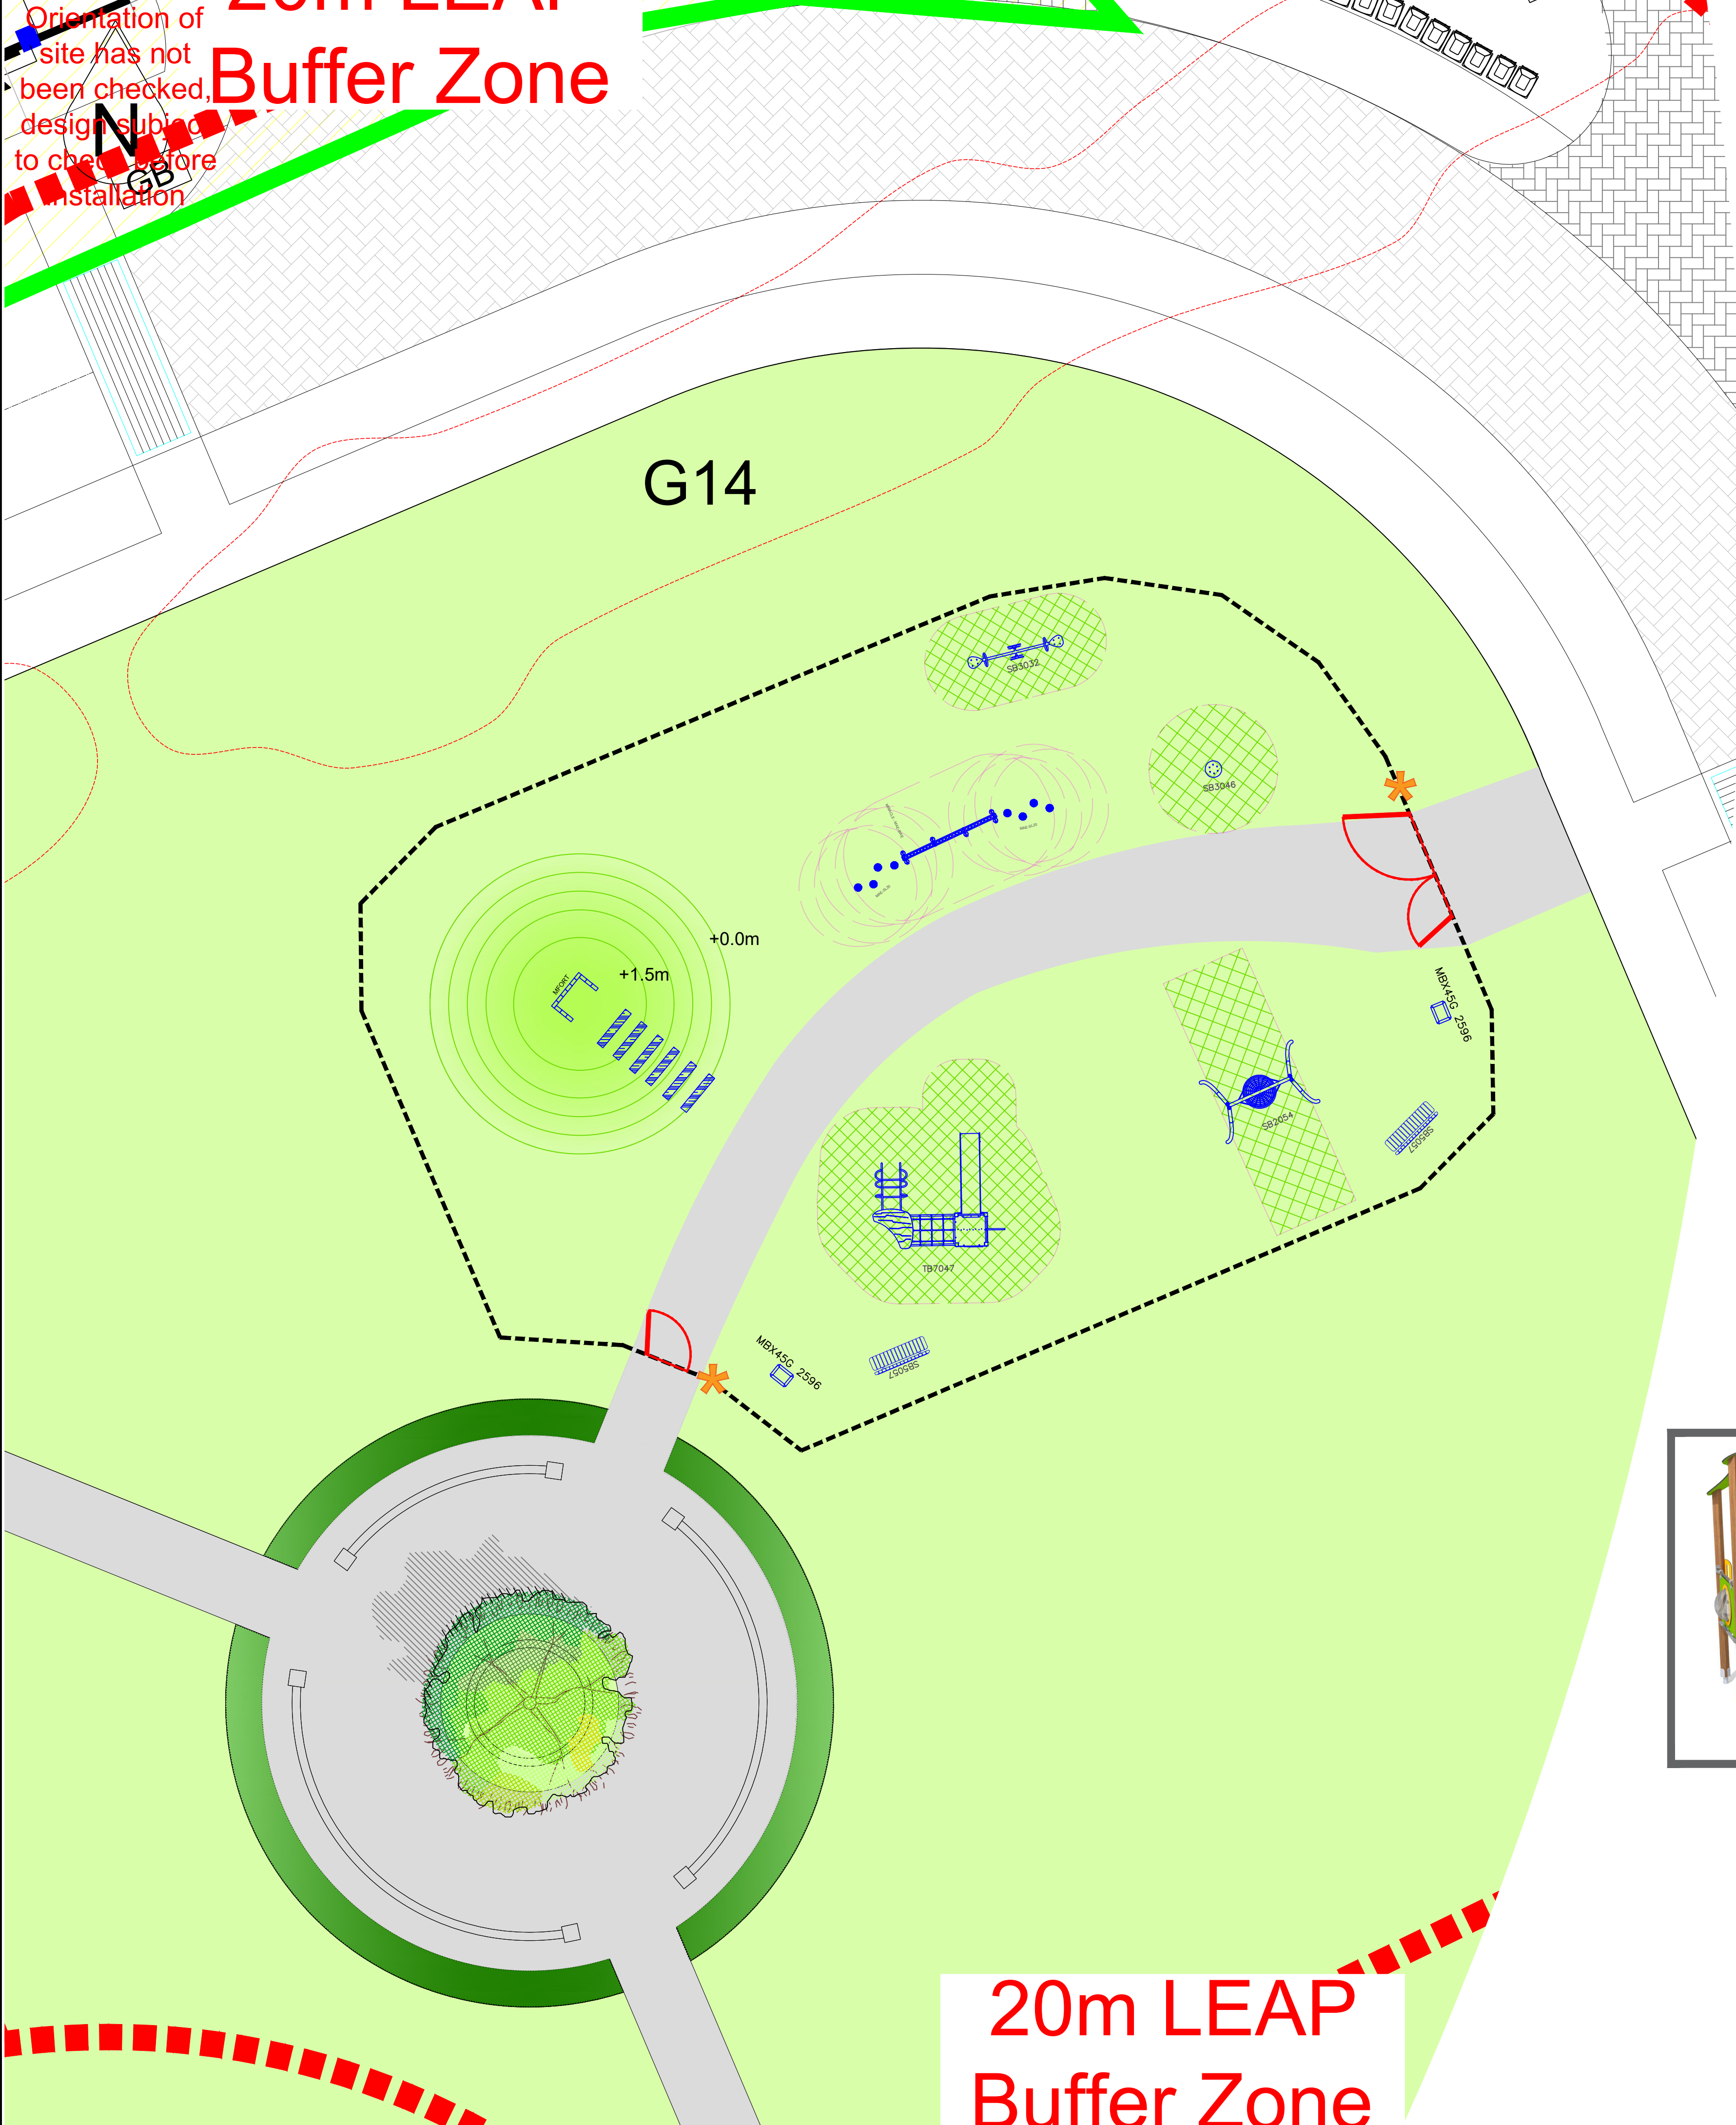

20m LEAP Buffer Zone

EXACT LOCATION OF EQUIPMENT TO BE AGREED ON SITE. ALL SURFACING TO BE FLAT AND LEVEL, ANY DISCREPANCIES IN LEVELS TO BE REPORTED TO MIRACLE DESIGN & PLAY IMMEDIATELY.


Sleeper Steps



Timber Fort



MAESL20 - Stepping Posts

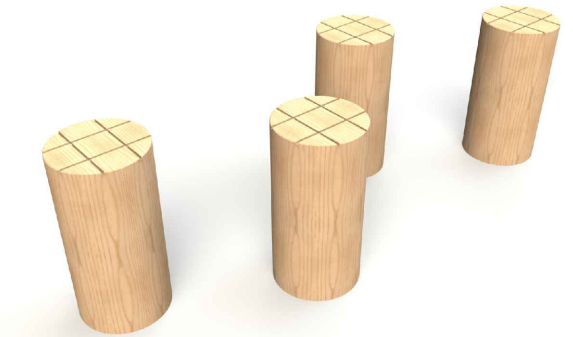

SB3032 - Seesaw




SB3046 - Spinner



MBX45 2596 - Bin



SB5057 - Bench

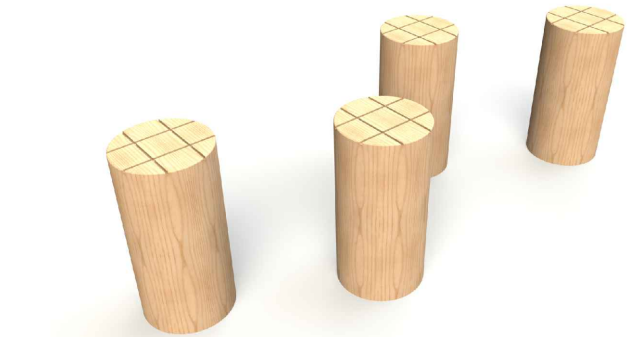

MAEBWE - Balance Weave



SB2054 - Basket Swing



TB7047 - Play Unit

Miracle Design & Play
 TEL: ++44 (0)1604 658240
 E-MAIL: sales@miracledandp.co.uk
 WEB: www.miracledesignandplay.co.uk

PROJECT TITLE: **Carrs Lane**

SHEET TITLE: **Plan**

- KEY:**
- Fencing:
 - 1m High, 1.2m Wide Self Closing Bowtop Gates, Galvanised and Powder Coated Red
 - 1m High, 3m Wide Dual Use Bowtop Gates, Galvanised and Powder Coated Red
 - 1m High Bowtop Fencing, Galvanised and Powder Coated Black
 - Fence Mounted Signage
 - Surfacing:
 - PCC Edging to perimeter of Surfacing
 - Grass Mat Safer Surfacing: 600x600 (2400 11.25 1.24 x 1.91) 10 1.24
 - Grass Mounds
 - Existing Grass
 - Macadam Surfacing by Barratt Homes
 - Landscaping:
 - Trees by Barratt Homes
 - Planting by Barratt Homes

REVISIONS

Issue	Description	Date
A	Design revised to clear 20m Buffer Zone	22/01/24

DRAWN BY: **L.Gbebikan**

REVISED BY: **C.Smy**

CHECKED BY: **J.Gaskin**

SCALE: **1:100 @A1** ISSUE: **A**

CLIENT: **Barratt/David Wilson Homes**

DRAWING NO: **Q9623_A**

DATE: **29/09/23**

© 2023 MIRACLE DESIGN AND PLAY LTD. ALL RIGHTS RESERVED. THIS DRAWING MAY NOT BE REPRODUCED, TRANSMITTED OR STORED IN WHOLE OR IN PART WITHOUT OUR WRITTEN CONSENT