



FIRST FLOOR

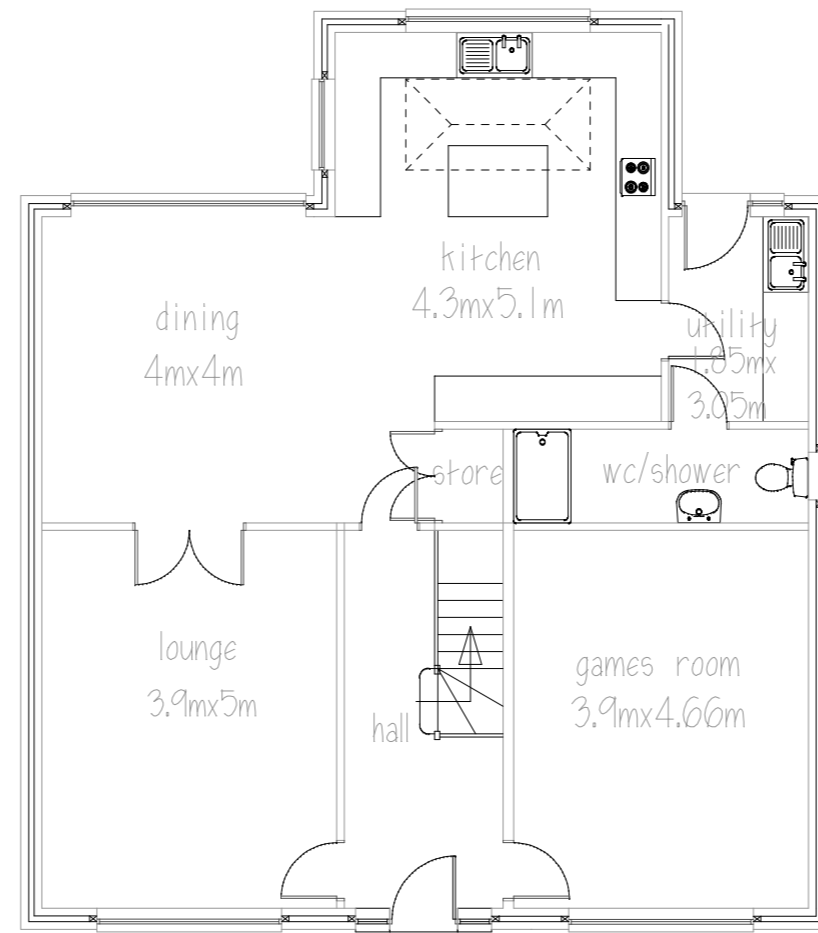


GROUND FLOOR

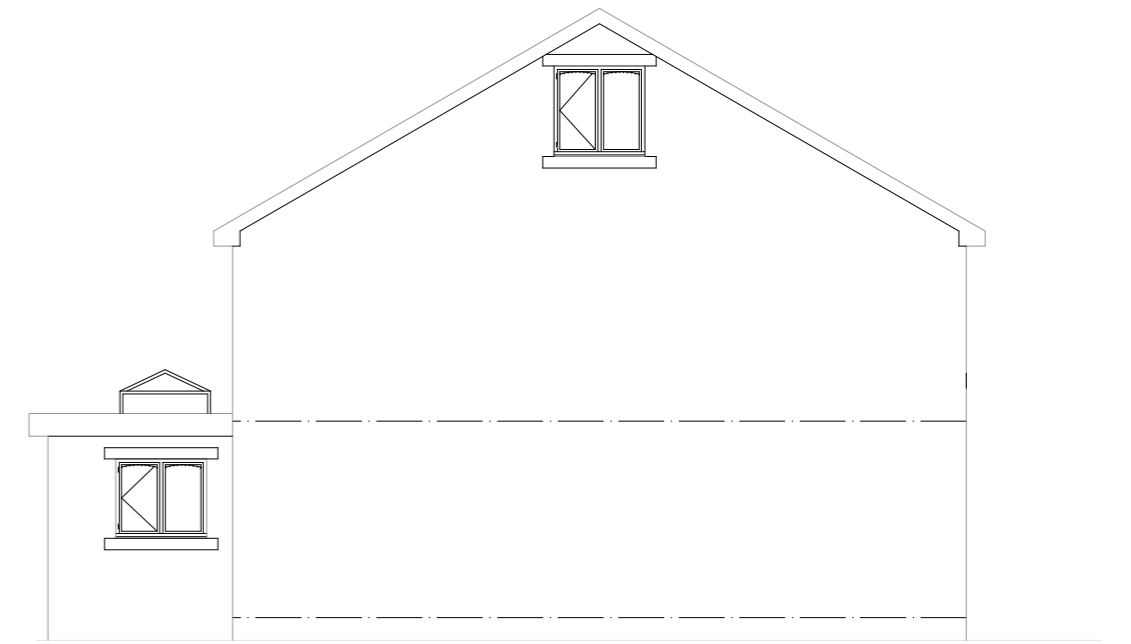

SIDE ELEVATION



FRONT ELEVATION

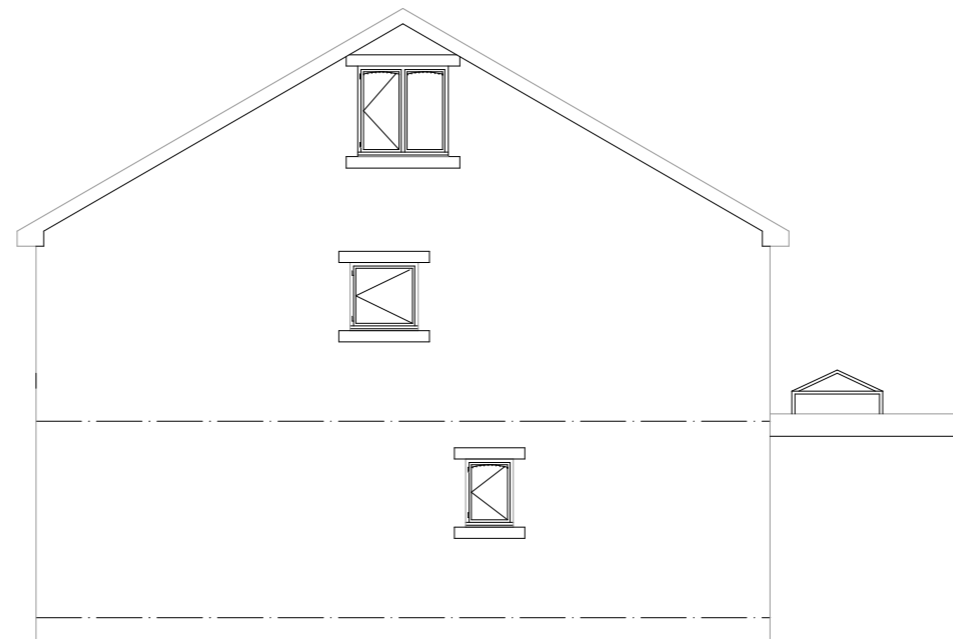

SIDE ELEVATION



REAR ELEVATION

PROPOSED DWELLING
PLOTS 1
ADJ. 43 BARNSELEY RD.
BRIERLEY

SKETCH PLANS & ELEVATIONS

1:100@A2 JAN17 Rev D

Peter Thompson
"Linwood"
Barnsley Road
Dodworth
Barnsley S75 3JR
e-mail peter-thompson@hotmail.co.uk

M.C.I.A.T.