




Notes:
Drawings shall be read in conjunction with all other drawings as noted on these sheets.
Extent of Site Boundary indicated here.

SCHEDULE OF PARKING EXISTING & PROPOSED	
EXISTING ORIEL BAYS	2
EXISTING ACCESSIBLE BAYS	2
EXISTING TOTAL BAYS	30
PROPOSED ORIEL BAYS	2
PROPOSED ACCESSIBLE BAYS	2
PROPOSED TOTAL BAYS	34
SCHEDULE OF AREA EXISTING & PROPOSED	
EXISTING SITE AREA (M ²)	0.1658(M)
EXISTING DRIVEWAY AREA (M ²)	228M ²
PROPOSED SITE AREA (M ²)	0.1658(M)
PROPOSED DRIVEWAY AREA (M ²)	228M ²

NOTE
All Drainage & services to be checked by others.

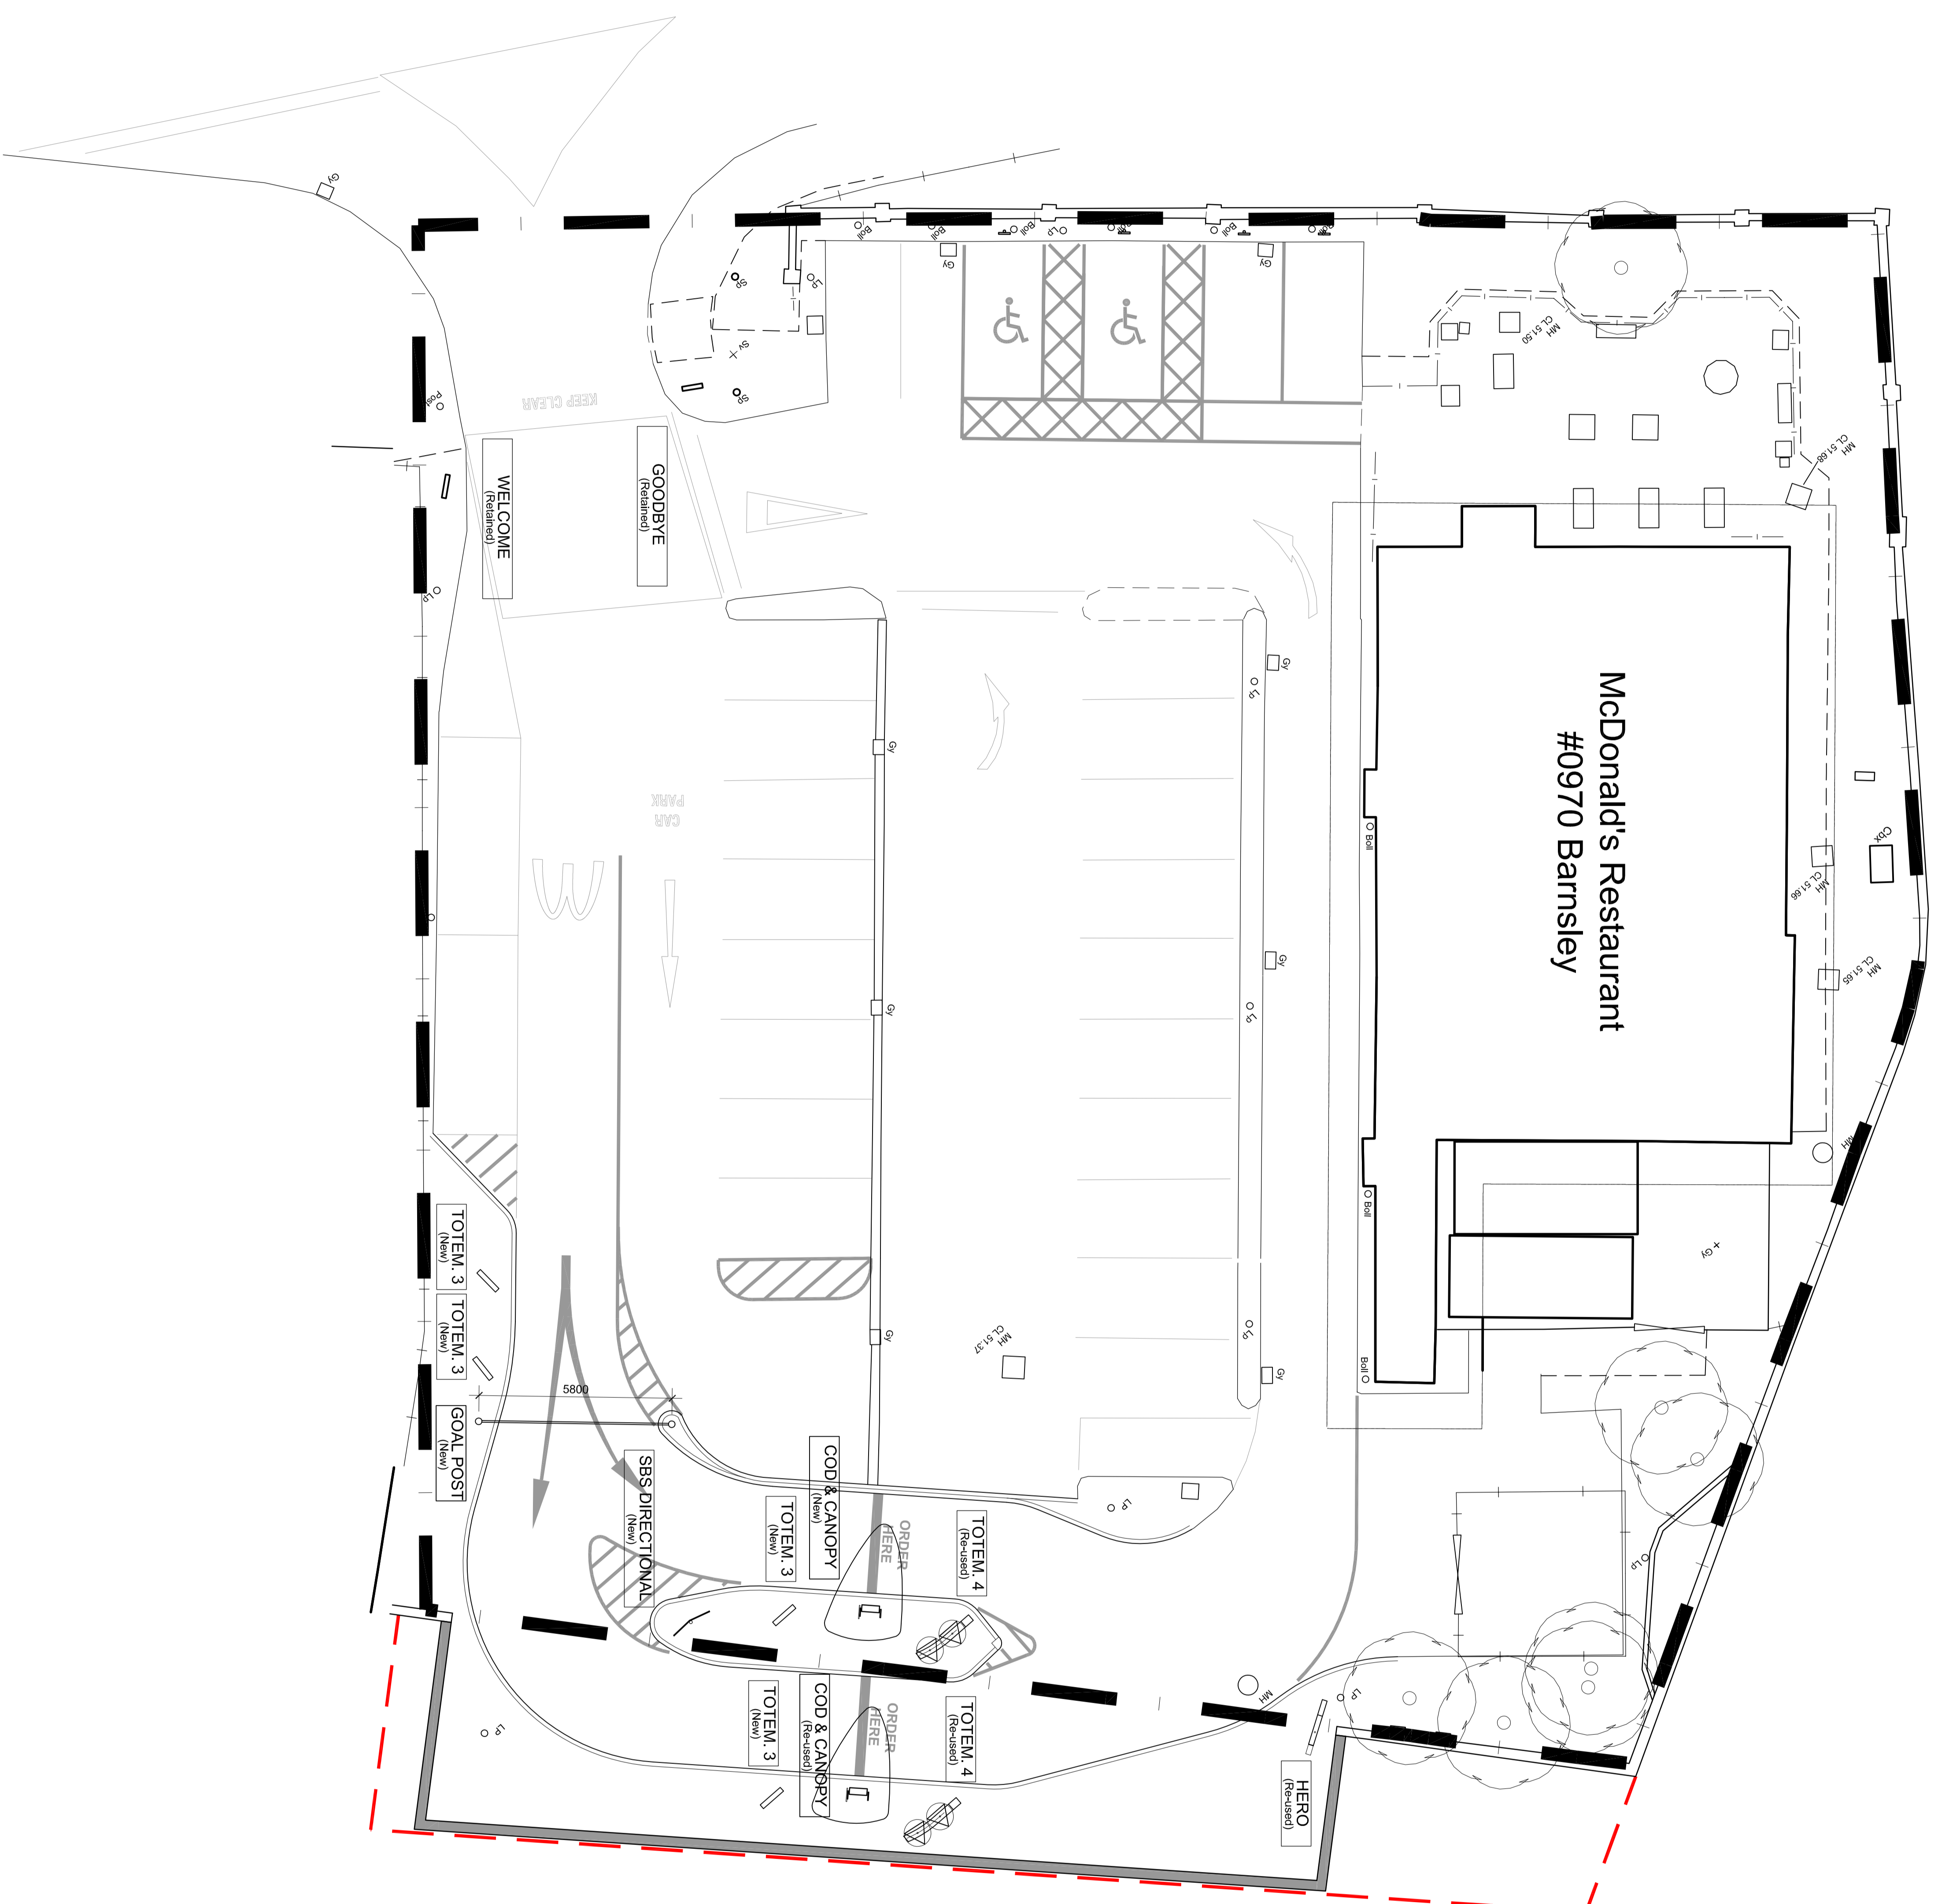

ADVERTER REF	QTY	SIZE (mm)	MATERIALS	COLOR	TOTAL AREA (M ²)	PERCENTAGE OF PRODUCTION	PERCENTAGE OF SITE	ILLUMINATION
TOTEM 4 (Pre-Existing (Revised))	4 (New)	800W x 1500 x 2500H	Road Street PVC aluminum panels with recessed 50, 70w & 30w recessed lighting (50, 70w, 30w) in high static area	Black & Grey	2400	NA	NA	STATIC (Max. 000000lm)
HERO - EDWARD	1 (Existing (Revised))	1700W x 1500 x 2500H	Triparted edging aluminium panel with recessed (50w/70w/30w) recessed lighting	Tripart EDWARD Grey	2640	NA	NA	STATIC (Max. 000000lm)
COD & CANOPY	2 (New (New, New, Existing (Revised)))	COO - 2500W x 5000 x CANOPY - 7200W x 5000 x 2500 x 2500H	COO - 2 PVC ALU. aluminium color edging and including square post stainless steel. Tripart edging aluminium panel with recessed 50, 70w & 30w recessed lighting. CANOPY - Road Street PVC ALU. and acrylic canopy. Recessed Tripart LED Tripart edging aluminium panel with recessed lighting. Tripart edging PVC 50w	Road Street PVC ALU & acrylic	COO - 1574000 CANOPY - 2000	50%	NA	Multiple Illumination (Static - Max. 000000lm)
TOTEM 4 (TWO WAY TRIPLEX)	2 (Existing (Revised))	1500W x 1500 x 2500H	Any 4 Lane, Any Time drive-thru sign Road Street PVC ALU. Road Street PVC aluminium panels with recessed lighting	Black & White	2400	NA	NA	STATIC (Max. 000000lm)
WHEELCHAIR ACCESSIBLE BAYS DIRECTIONAL SIGN	2 (Existing (Revised))	600W x 1500 x 2500H	Road Street PVC aluminium panels with recessed lighting	Black & White	2100	NA	NA	NA
GOAL POST DIRECTIONAL SIGN	1 (New)	800W x 2000 x 1200H	PVC aluminium post with height indicator painted black	Black	2000	NA	2000 to 0.15	NA

PROPOSED SITE ADVERTISEMENT PLAN

