




Ground Floor.
1 : 100

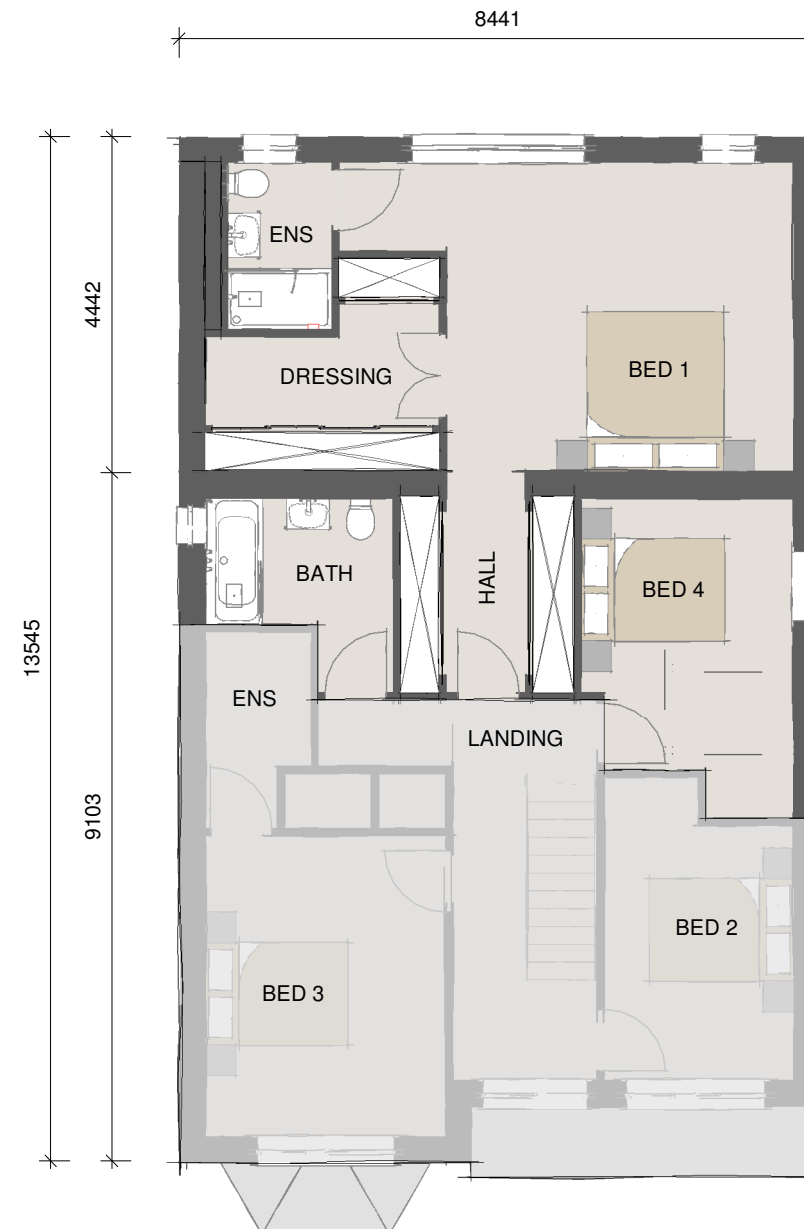

First Floor.
1 : 100

REV	DATE	BY	AMENDMENTS
For Submission			
DATE: 09/06/2020		SCALE @ A3: 1 : 100	DRAWN BY: AN
DWG TITLE: Planning Sheet - Proposed Floor Plans			
DRWG No: 78/001/AP			REV: