

FOR THE AVOIDANCE OF DOUBT, NO APPROVALS, REVIEWS, COMMENTS OR INDICATION OF SATISFACTION GIVEN BY ARC ENGINEERS IN TERMS OF SUBCONTRACT DRAWINGS, PRODUCTS OR PROPOSED MATERIALS SHALL REDUCE OR EXTINGUISH THE OBLIGATION OF THE SUB-CONTRACTOR OR SUPPLIER TO ADHERE TO THE SPECIFICATION, GENERAL ARRANGEMENT DRAWINGS, STATUTORY REQUIREMENTS AND GOOD WORKING PRACTICES. ARC MATERIALS ACCEPT NO LIABILITY FOR THE SELECTION OF MATERIALS OR WORKMANSHIP IN THE EXECUTION OF THE WORKS.

3. THESE NOTES ARE INTENDED TO AUGMENT DRAWINGS AND SPECIFICATIONS. WHERE CONFLICT OF REQUIREMENTS EXISTS THE ORDER OF PRECEDENCE SHALL BE AS SHOWN IN THE SPECIFICATIONS. OTHERWISE THE STRICTEST PROVISION SHALL GOVERN.
4. THIS DRAWING IS TO BE READ IN CONJUNCTION WITH ALL OTHER RELEVANT ENGINEERS AND ARCHITECTS DRAWINGS.
5. THE CONTRACTOR SHALL BE RESPONSIBLE FOR NOTICING ANY DISCREPANCIES TO BE NOTIFIED TO THE ENGINEER/ARCHITECT AND FURTHER INSTRUCTIONS OBTAINED BEFORE WORK IS COMMENCED.
6. THE DESIGNER SHALL BE RESPONSIBLE FOR THE DESIGN AND STABLE AFTER THE BUILDING IS FULLY COMPLETED. IT IS THE CONTRACTOR'S SOLE RESPONSIBILITY TO DETERMINE THE ERECTION PROCEDURE AND SEQUENCE AND ENSURE THAT THE BUILDING AND ITS COMPONENTS ARE SAFE DURING ERECTION. THIS INCLUDES THE ADDITION OF STRENGTHENING OR REINFORCEMENT OR THE DOWNING WHICH MAY BE NECESSARY. SUCH MATERIAL REMAINING THE PROPERTY OF THE CONTRACTOR UPON COMPLETION.
7. ALL WORK TO COMPLY TO CURRENT BUILDING REGULATIONS AND TO BE IN ACCORDANCE WITH THE RELEVANT BRITISH STANDARDS AND APPROPRIATE CODES OF PRACTICE.
8. FOR FURTHER NOTES REFER TO PROJECT SPECIFICATIONS.

In addition to the hazards/risks normally associated with the types of work detailed on this drawing, note the following risks and information.





Risks listed here are not exhaustive. Refer to Risk Assessment Register: 24053



Demolition
No Unusual hazards/risks

For information relating to Use, Cleaning and Maintenance see Health & Safety File

It is assumed that all works will be carried out by a competent contractor working, where appropriate, to an approved method statement

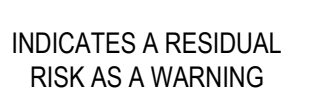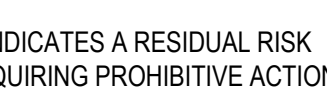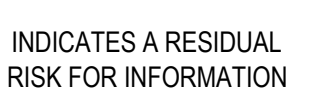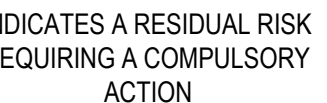

SCALE 1:20

INSTALLATION TO MANUFACTURERS RECOMMENDATIONS
POLYSTORM TANK OR SIMILAR APPROVED



SCALE 1:20



SCALE 1:20



NTS



NTS



SCALE 1:20



SCALE 1:20

[illegible]

CONSULTING STRUCTURAL AND CIVIL ENGINEERS

3 CADMAN COURT, LEEDS, LS27 0RX
Phone: 0113 253 3904
www.arc-engineers.co.uk

CLIENT:

TRITON CONSTRUCTION

PROJECT:

BARNSELEY
SKATE PARK
SCHWABISCH GMUND WAY

TITLE:

SUDS DRAINAGE DETAILS

DRAWING STATUS:

PRELIMINARY

CONTRACT No.		SCALE @ A1:	
--------------	--	-------------	--

24053

15

PROJECT No.	ORIGINATOR	ZONE	LEVEL	TYPE	DISCIPLINE	NUMBER	REVISION
24053	- ARC	- XX	- XX	- DR	- D	- 5101	- P1