

- - - - - 100mm diam. Foul Drainage System connected to Yorkshire Water main Sewer - See CMLC Drainage Statement 108 Cemetery Road for details and specifications
- - - - - 100mm diam. Surface Water system connected to Soakaways - See CMLC Drainage Statement 108 Cemetery Road for details and specifications

108

© The copyright in this drawing is vested in Phillip Parker Architecture and no license or assignment of any kind has been, or is, granted to any third party whether by provision of copies or originals or otherwise unless agreed in writing.

DO NOT SCALE FROM THIS DRAWING
The contractor shall check and verify all dimensions on site and report any discrepancies in writing to Phillip Parker Architecture before proceeding work.

FOR ELECTRONIC DATA ISSUE
Electronic Data / drawings are issued as "read only" and should not be interrogated for measurement. All dimensions and levels should read, only from those values stated on the drawing. Phillip Parker Architecture is not responsible for discrepancies caused by the overlay of other parties BIM/IFC models. These are overlaid purely as reference.


Revision	Date	Drawn	Checked

THIS DRAWING MUST BE READ IN CONJUNCTION WITH THE FOLLOWING SERIES

00 EXISTING SITE	19 INTERNAL DETAILS
01 EXISTING PLANS	20 LIFT AND STAIRS
02 EXISTING ELEVATIONS	21 ROOF DETAILS
03 EXISTING SECTIONS	22 WINDOW PACKAGE
04 PLANNING DRAWINGS	23 DOOR PACKAGE
05 PROPOSED SITE	24 METAL WORK
06 PROPOSED PLANS	25 FACADES
07 PROPOSED ELEVATIONS	26 EXTERNALS PACKAGE
08 PROPOSED SECTIONS	27 BATHROOM PACKAGE
09 DEMOLITION	28 KITCHEN PACKAGE
10 CONSTRUCTION NOTES	29 PATTERNS
11 FIRE STRATEGY	30 ELECTRICAL & MECHANICAL
12 SETTING OUT	31 REFLECTED CEILING PLANS
13 APARTMENT SETTING OUT	32 FINISHES & WAYFINDING
14 WALL AND PARTITION TYPES	33 LEGAL
15 FLOOR AND ROOF TYPES	34 AS BUILT
16 GROUND WORKS DETAIL	
17 SUPERSTRUCTURE DETAILS	
18 MASONRY	



Location Plan
Scale: 1:1250

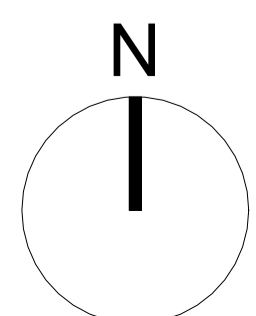

Phillip Parker Architecture, 29 Rivelin Way, Rotherham, S60 8AX
T: 07429016598 E: info@pparchitecture.co.uk

Client
Limer & Greene Ltd

Project
Cemetery Road

Drawn	Checked	Date	Scale @ A1
PP	PP	26/08/2025	As indicated

Title
Site and Location Plan

Suitability Code Purpose for issue

Drawing No
029 - PPA - ZZ - 00 - WD - A - 0500

Project	Originator	Volume	Level	Type	Role	Number	Revision

Site Plan
Scale: 1:50

