



Marry in with the existing Highway finishes TBA with Barnsley Highways Authority

DO NOT SCALE FROM THIS DRAWING. USE GIVEN DIMENSIONS ONLY.
ALL DIMENSIONS ARE TO BE CHECKED ON SITE BY THE CONTRACTOR.
ANY DIMENSIONAL DISCREPANCIES TO BE REPORTED BACK TO HEALEY
CONSULTING PRIOR TO PROCEEDING WITH CONSTRUCTION

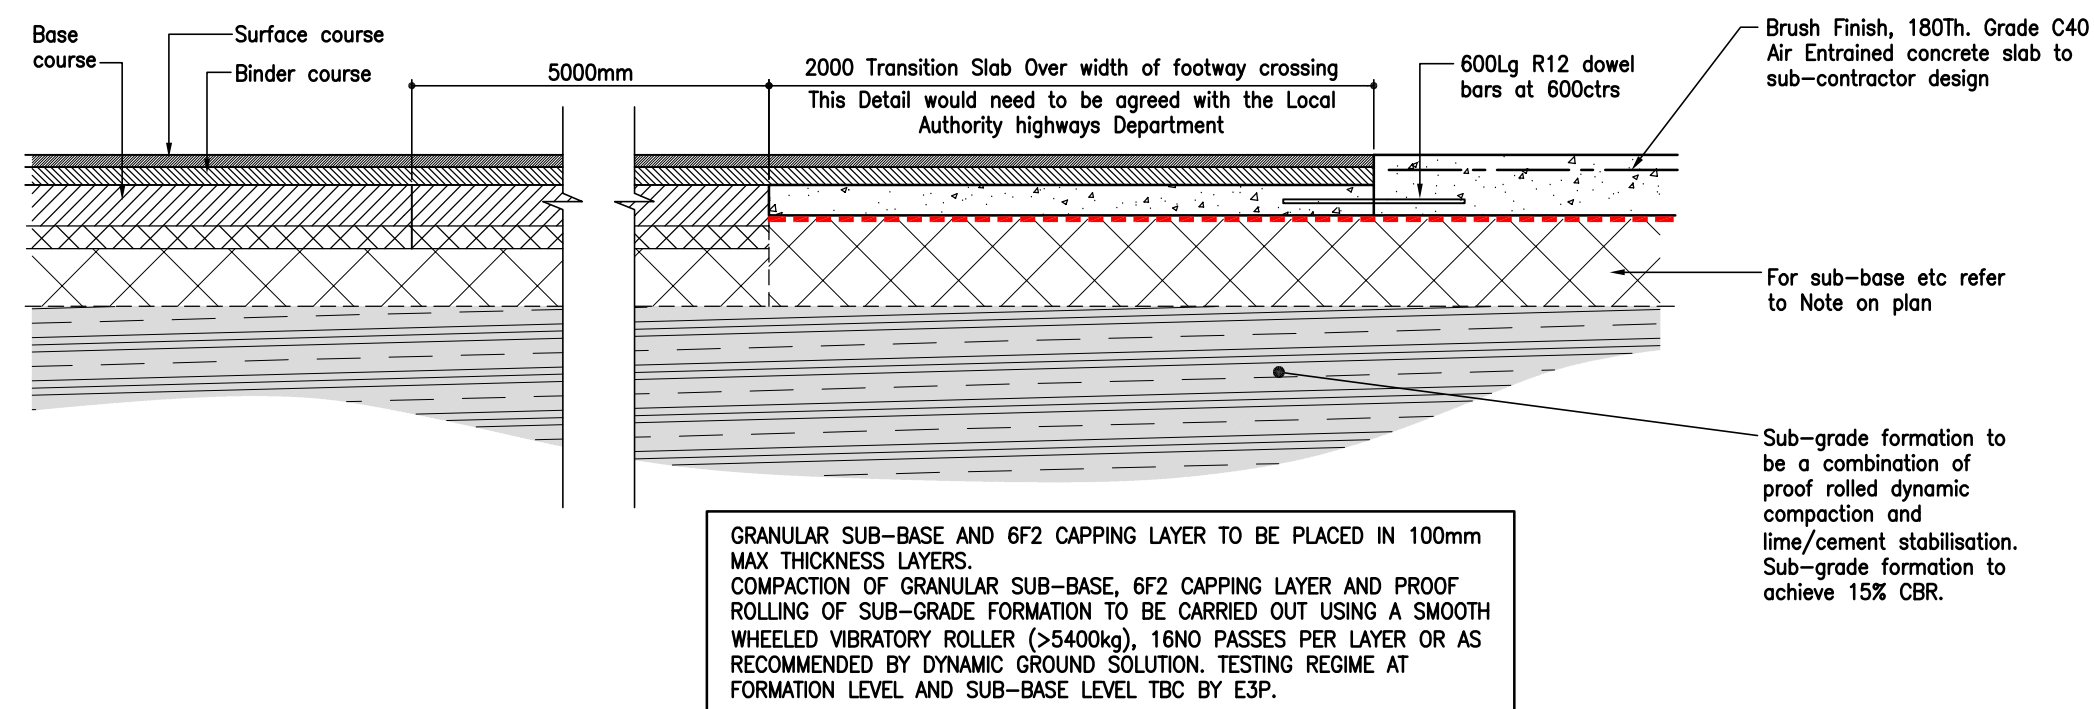

NEW ENTRY BELL-MOUTH ACCESS HRA TIE IN DETAIL WITH YARD SLAB

Scale 1:25

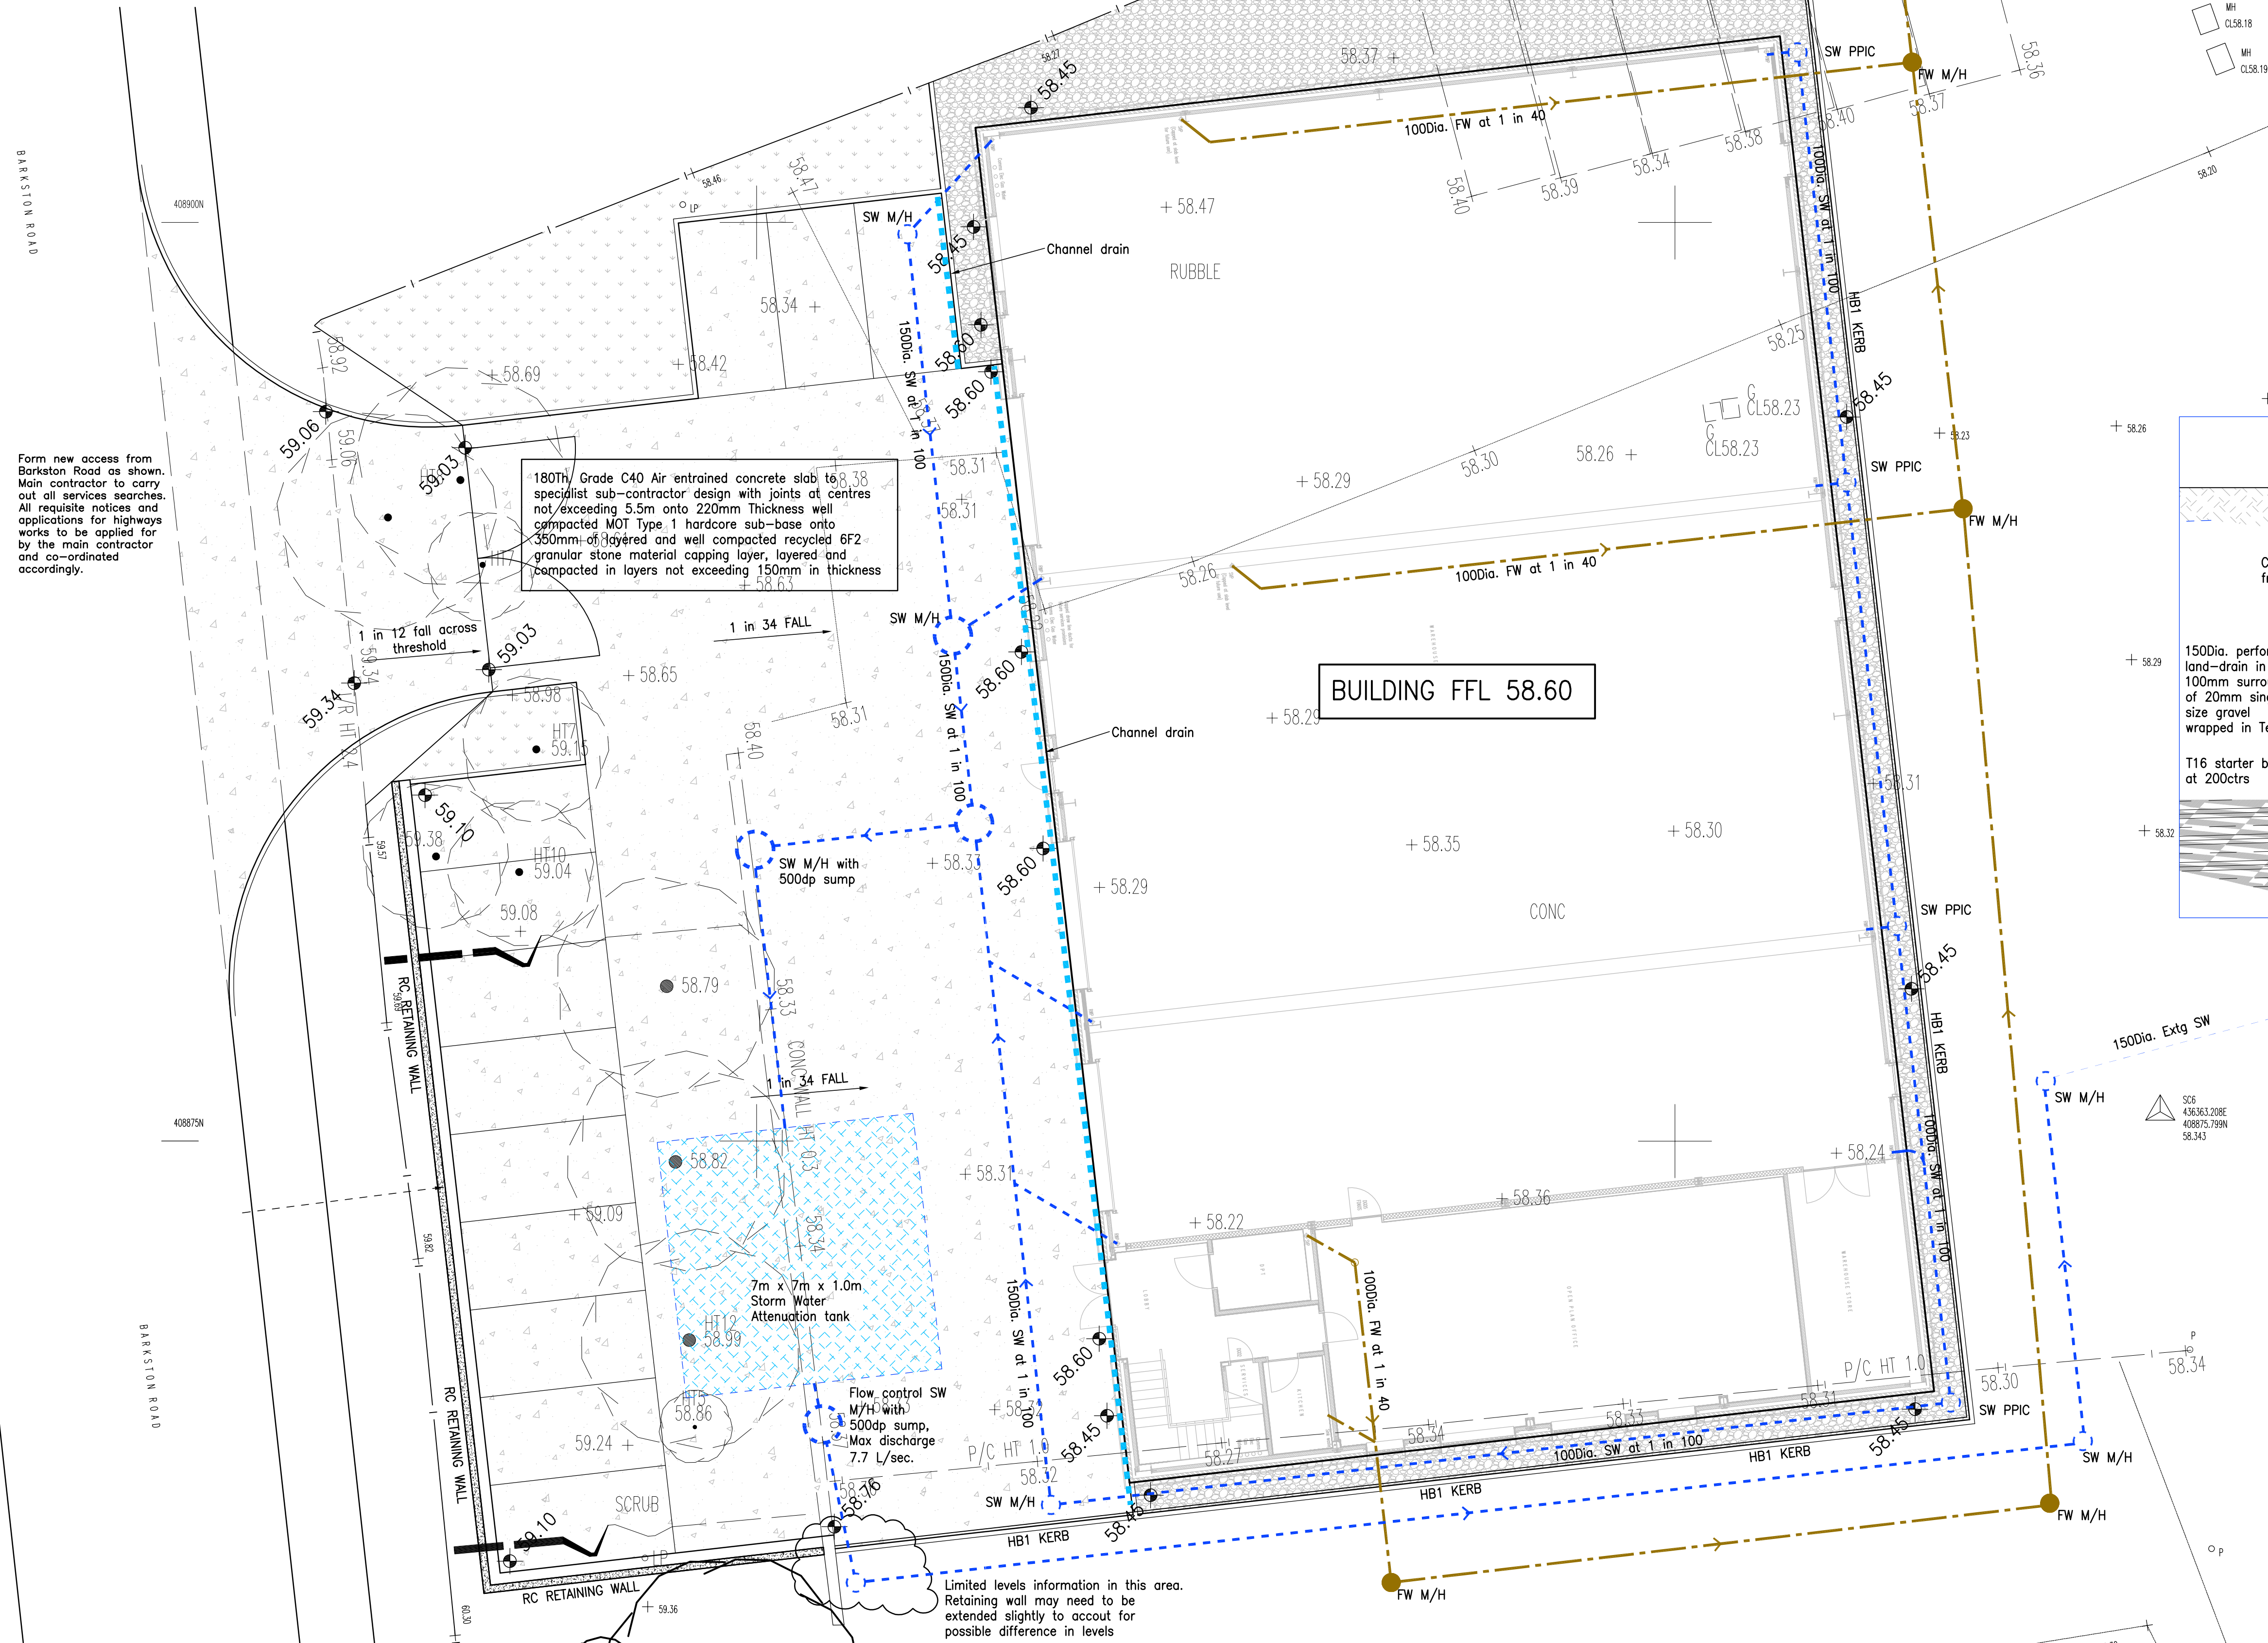


EXTERNAL SLAB CONCRETE MIX

C40 AIR ENTRAINED MIX
5% A.E.A.
MIN CEMENT CONTENT 340 kg/m
MAX NOM AGG SIZE = 20mm
MAX W/C RATIO = 0.55
MED WORKABILITY 25-75mm SLUMP

COVER TO REINFORCEMENT

50mm U.N.O

ALL FABRIC TO BE SUPPORTED
ON A 1m x 1m GRID ON
APPROVED SPACERS / CHAIRS
MESH FABRIC TO HAVE 400mm LAPS MIN.

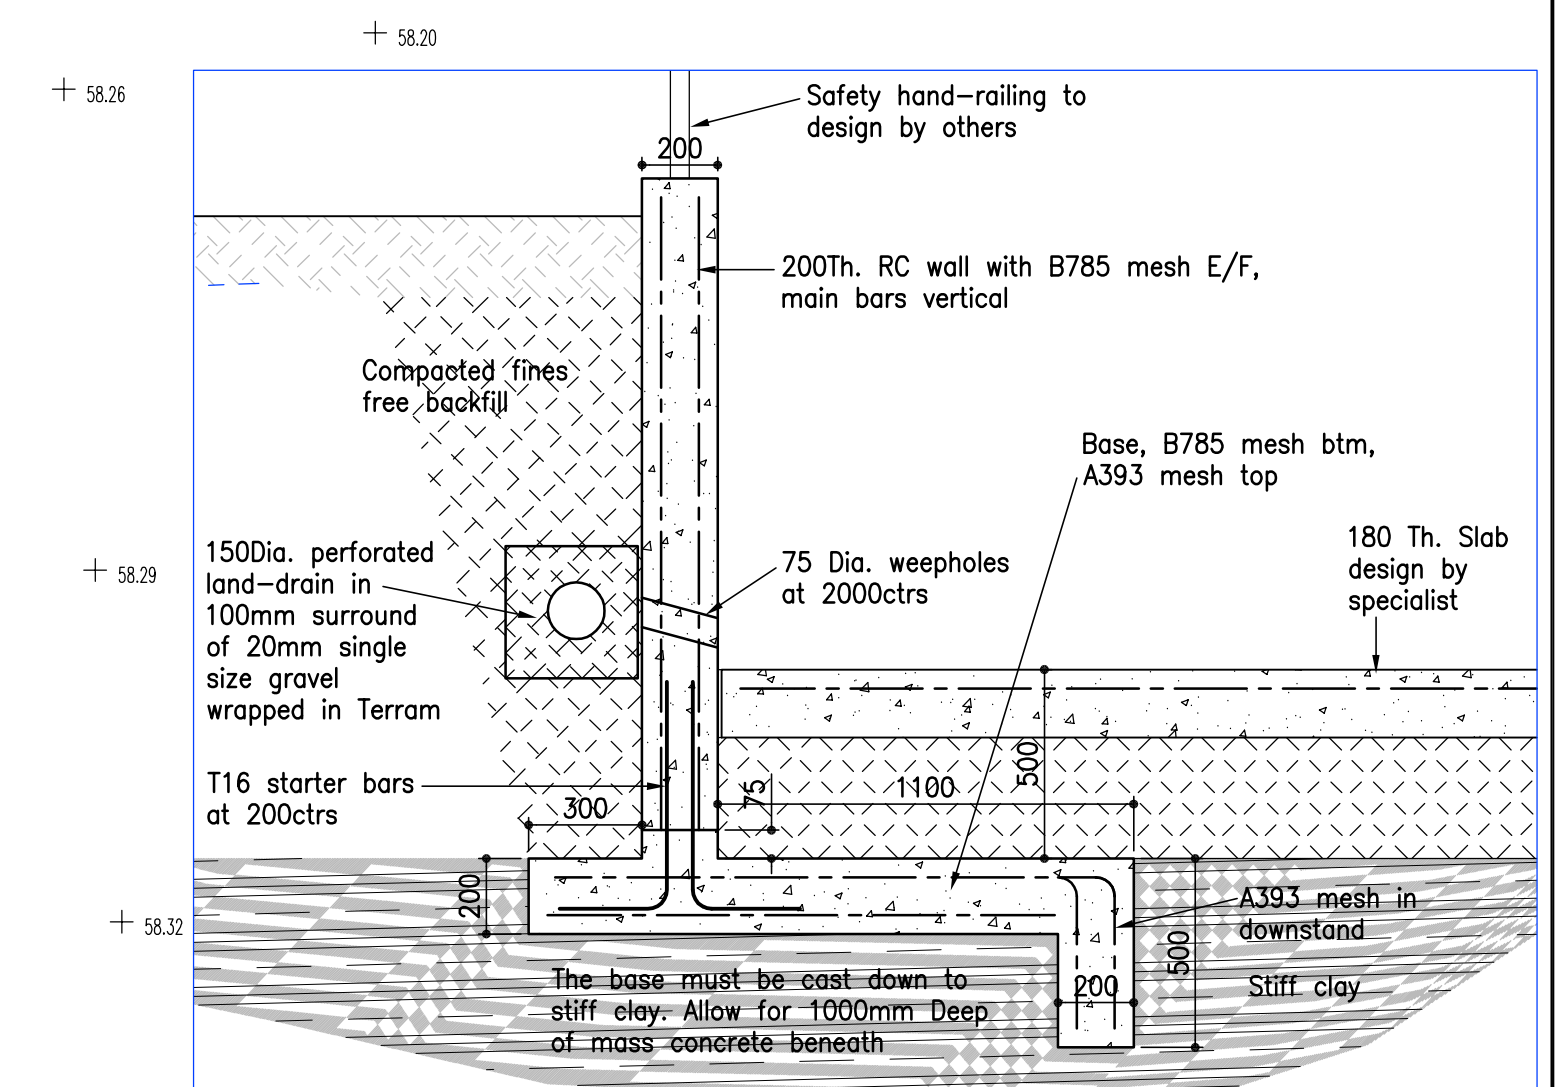

YARD RETAINING WALL

A	04.08.17	J.R	REVISED IN ACCORDANCE WITH EMAIL INFO REC'D		
REV	DATE	BY	DETAILS OF REVISION		
ARCHITECT / CLIENT					
APL					
PROJECT					
F & G COMMERCIALS BARKSTON ROAD BARNSELEY					
TITLE			DRAWN BY		
NEW UNIT			M.B.		
			DATE		
			07.03.17		
			SCALE		
			1:100		
DRAWING NO.			REVISION		
HC-16418-(30)-001			A		
 HEALEY consulting structural engineering consultants					

A1 size drawing sheet (807mm x 584mm) scale is approx. double at A3 size