




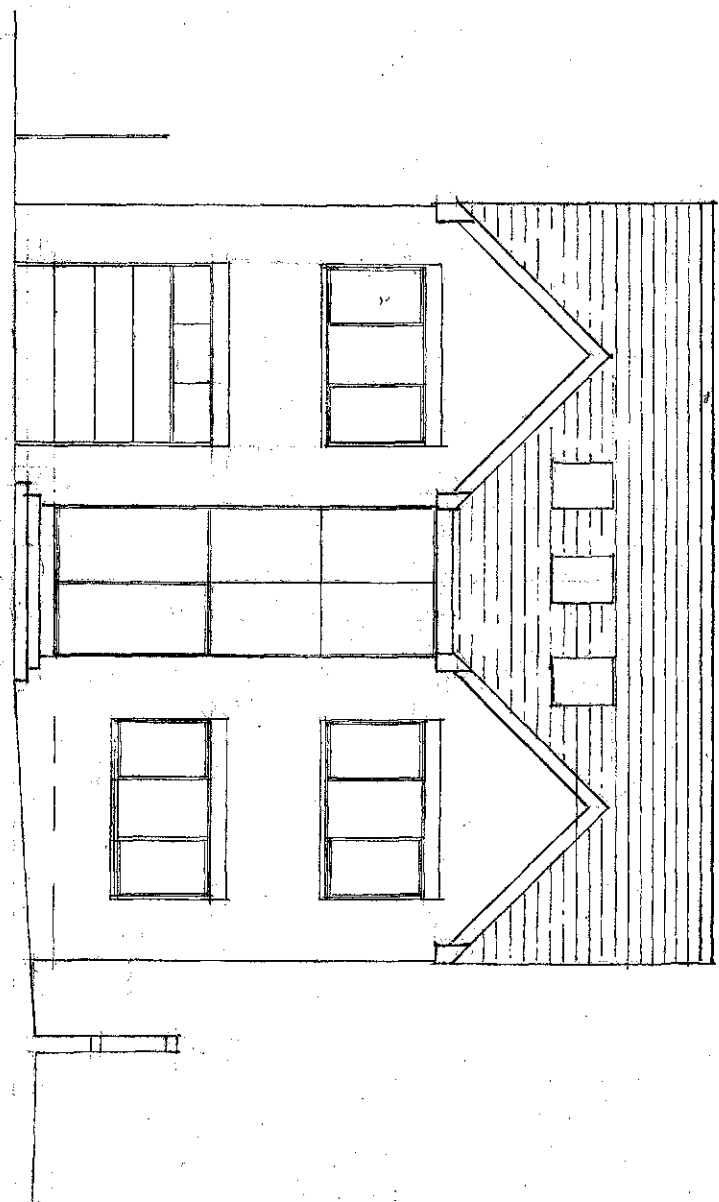


front elevation

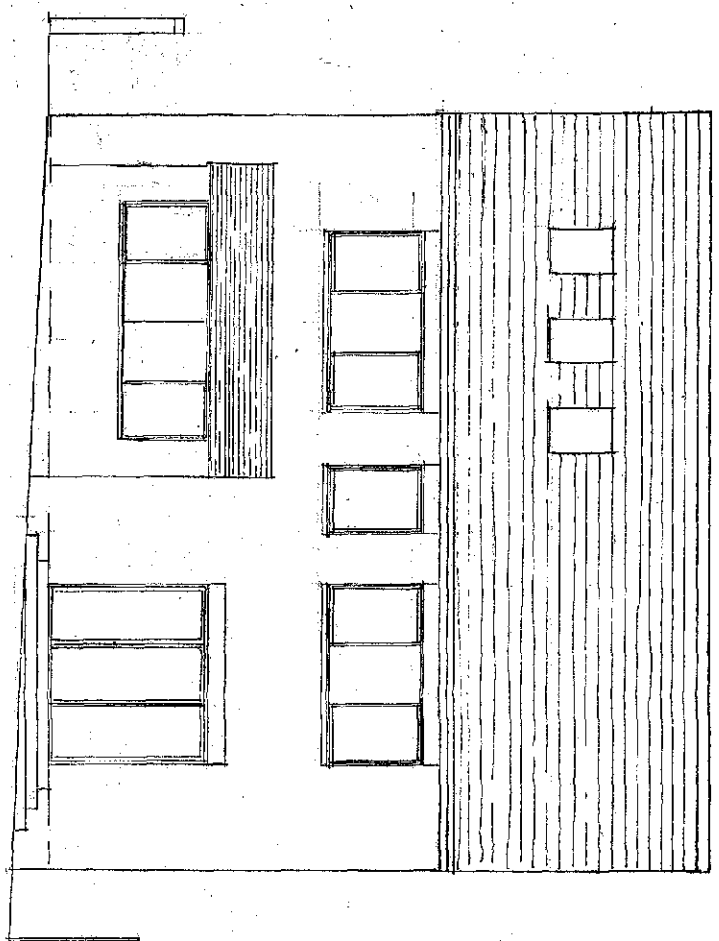

rear elevation

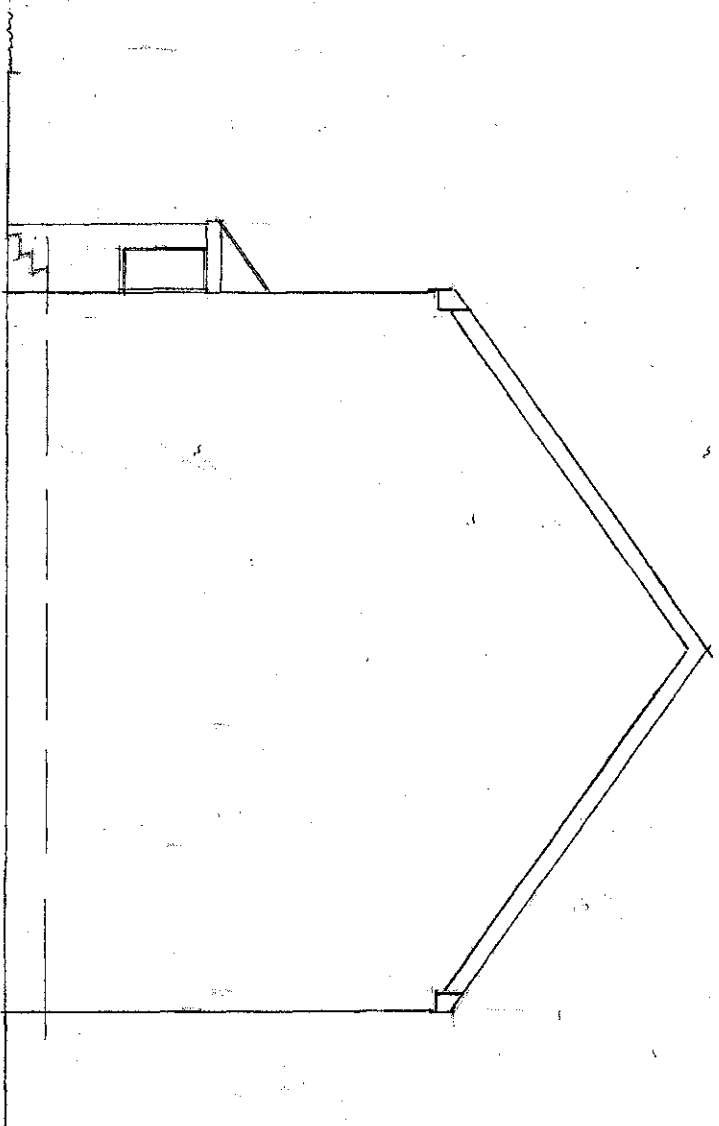


side elevation

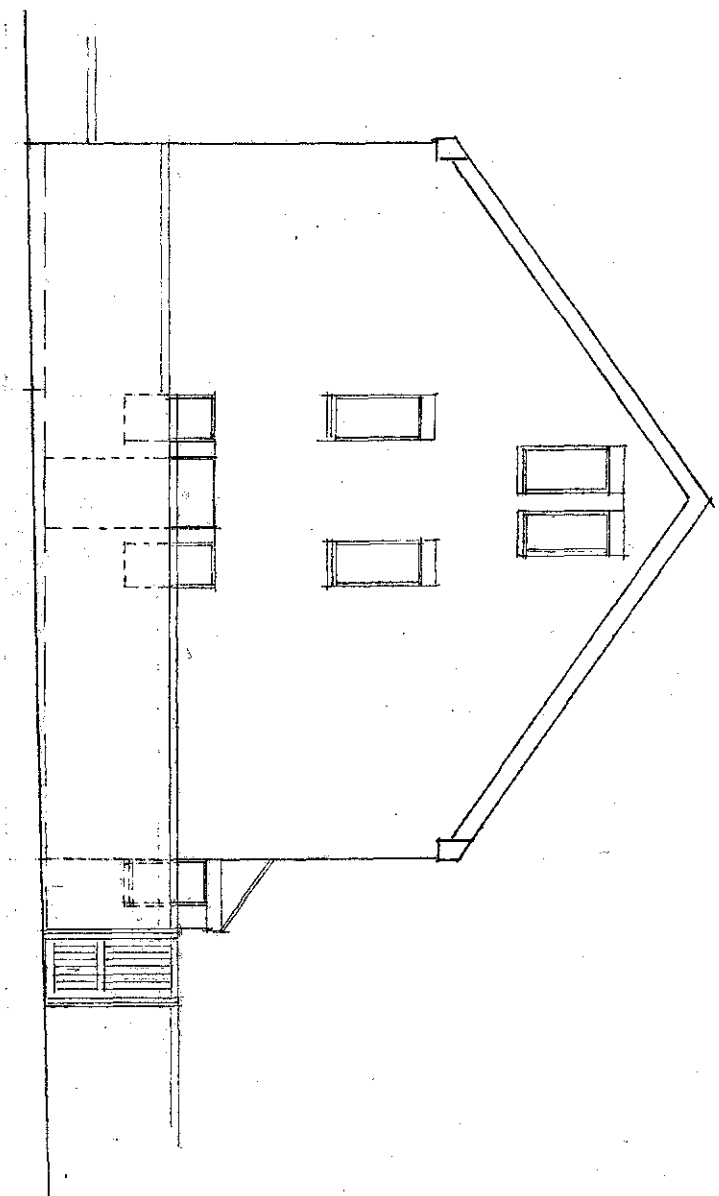


side elevation

KEY TO ROOMS & SIZES W X D IN METRES			
1	KITCHEN / DINING	4600	X
2	UTILITY	2500	X
3	STUDY	3700	X
4	HALL	2000	X
5	GARAGE	3500	X
6	LOUNGE	1100	X
7	BED 1	3650	X
8	BED 2	3700	X
9	BED 3	3550	X
10	BED 4	3600	X
11	BATH	2000	X
12	MULTI-PURPOSE	6550	X
e/s	en-suite		
la	level access		
lin	linen cup.		
std	Sliding Folding Doors		
t	Terrace		
v	Void		


MATERIALS	
WALLS	ltsstock Lombard Village Mixture
ROOF	Grey Calenderable Tile
WINDOWS & DOORS	Anthracite Grey Powderised Aluminium
RW GOODS	Anthracite Grey Powderised Aluminium

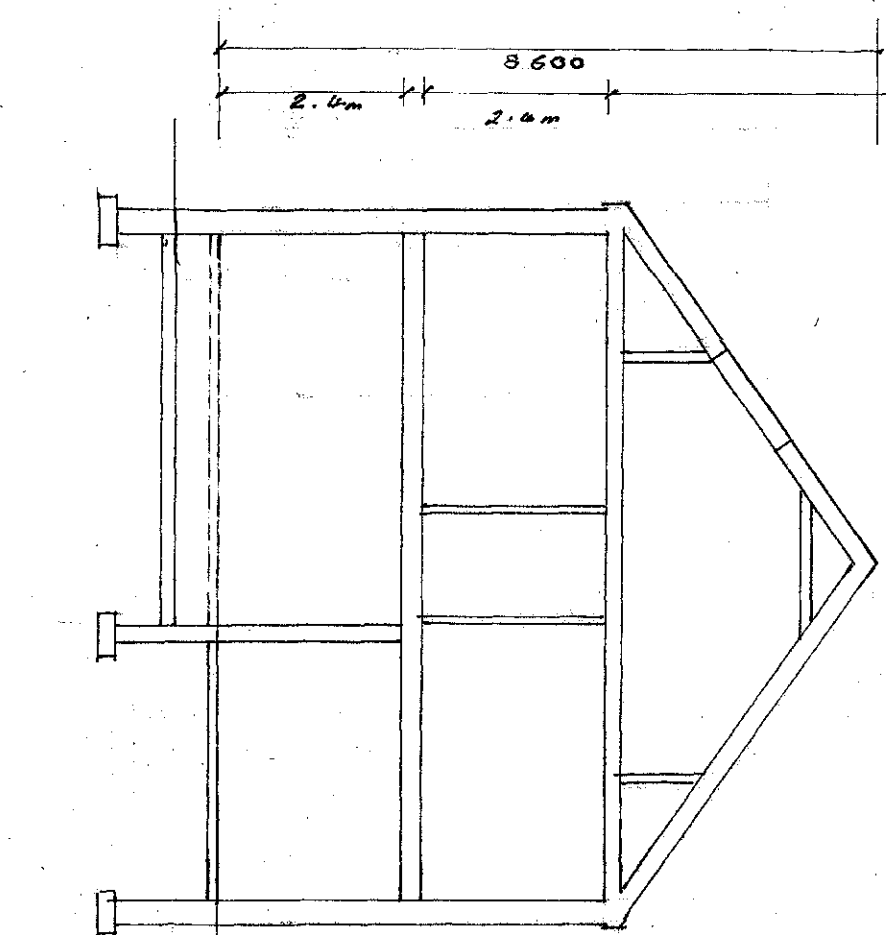


SECTION 2 ~ 2

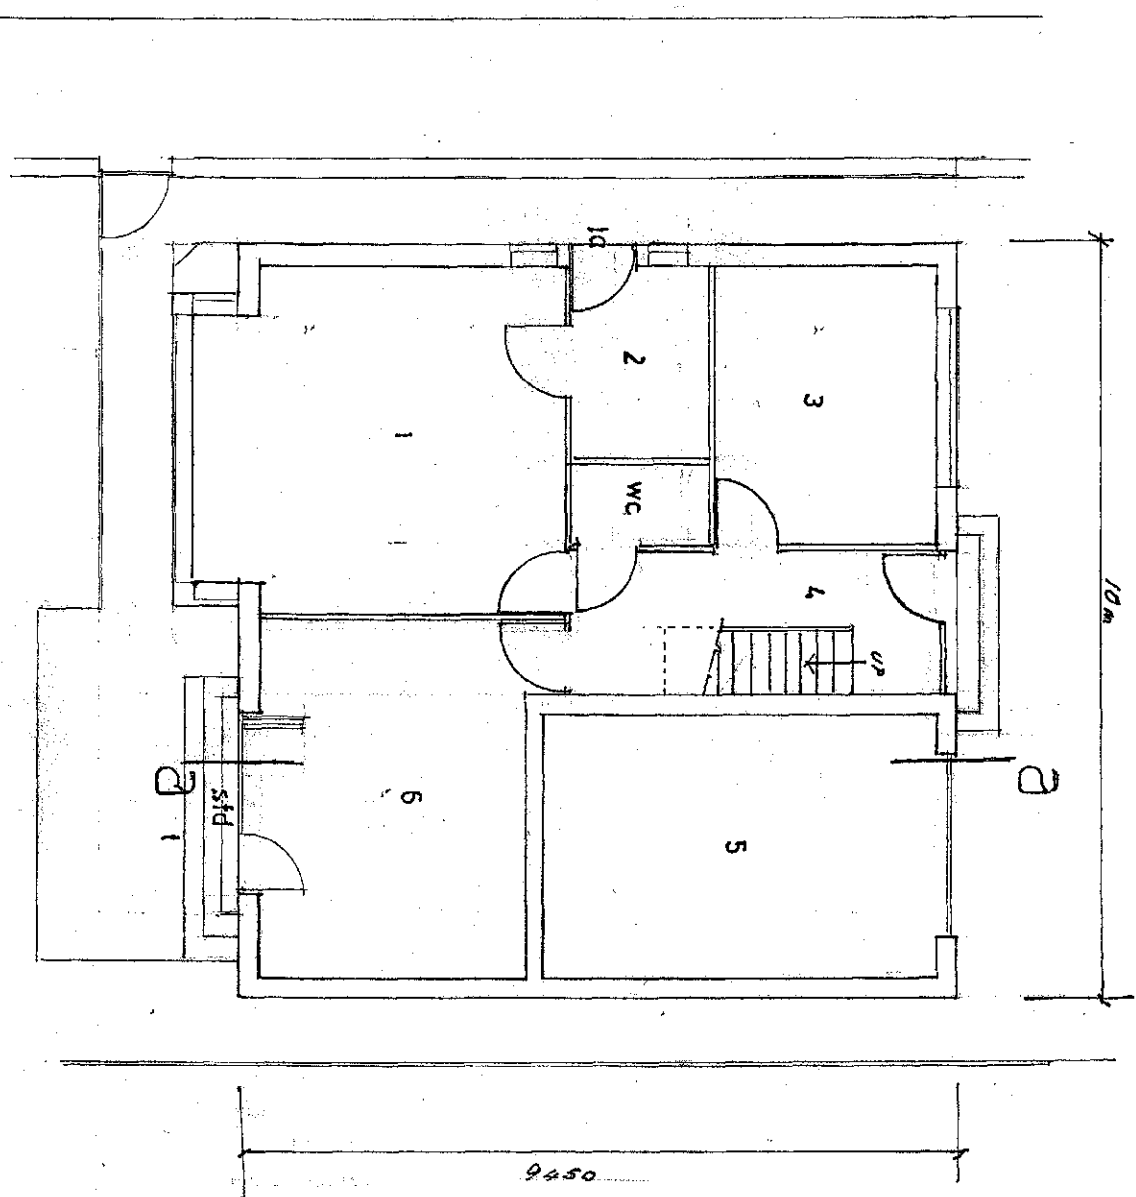

GROUND FLOOR PLAN

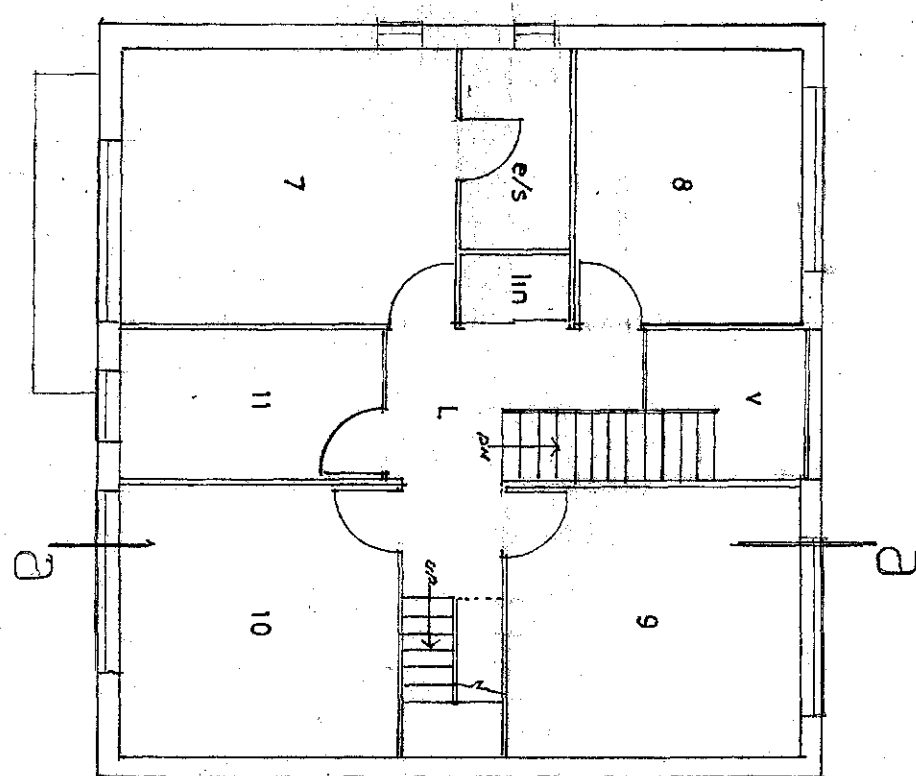

FIRST FLOOR PLAN

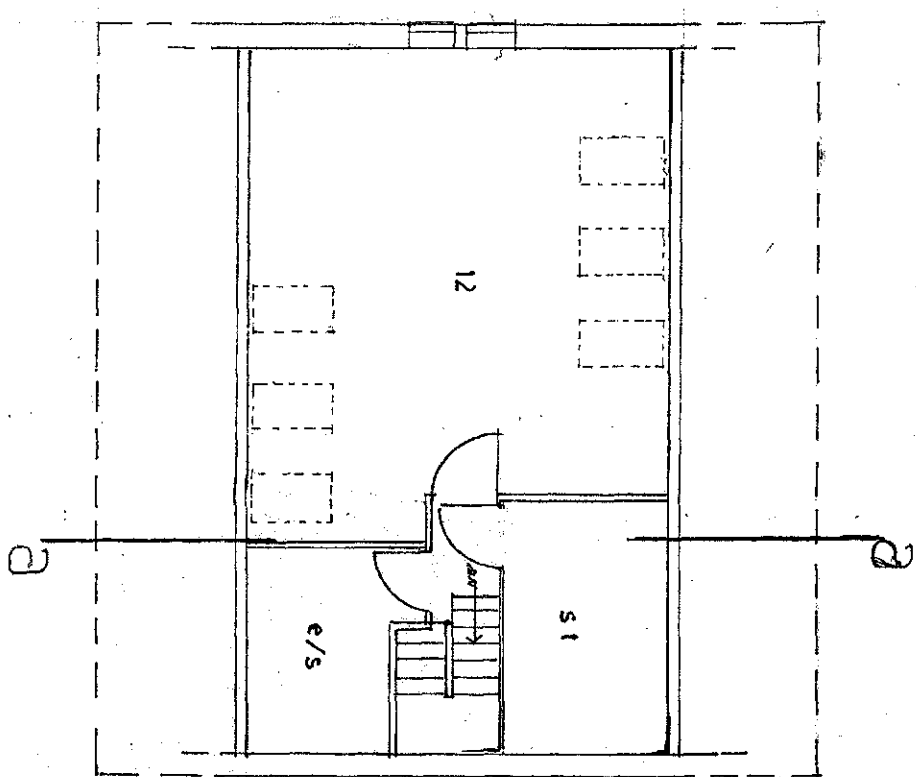

ATTIC FLOOR PLAN

AMENDMENTS	
DATE	DESCRIPTION

PROPOSED DETACHED HOUSE PLOT 8 for Mr & Mrs M & L PEVERLEY
LOWFIELD FARM, LOWFIELD ROAD BOLTON UPON DEARNE ROTHERHAM S63 8
REVISED DESIGN FOR A 4 BEDROOM HOUSE WITH AN INTEGRAL GARAGE

GENERAL ARRANGEMENT DRAWING NO. 821/1/R SCALE 1 : 1

April 2018 Gordon Stephenson Chartered Architect R

10 Parkwood Rise Barnby Dun Doncaster DN3 1
Tel 01302 891411 email stevenson_g3@btv.c