




Scale bar 1 : 500

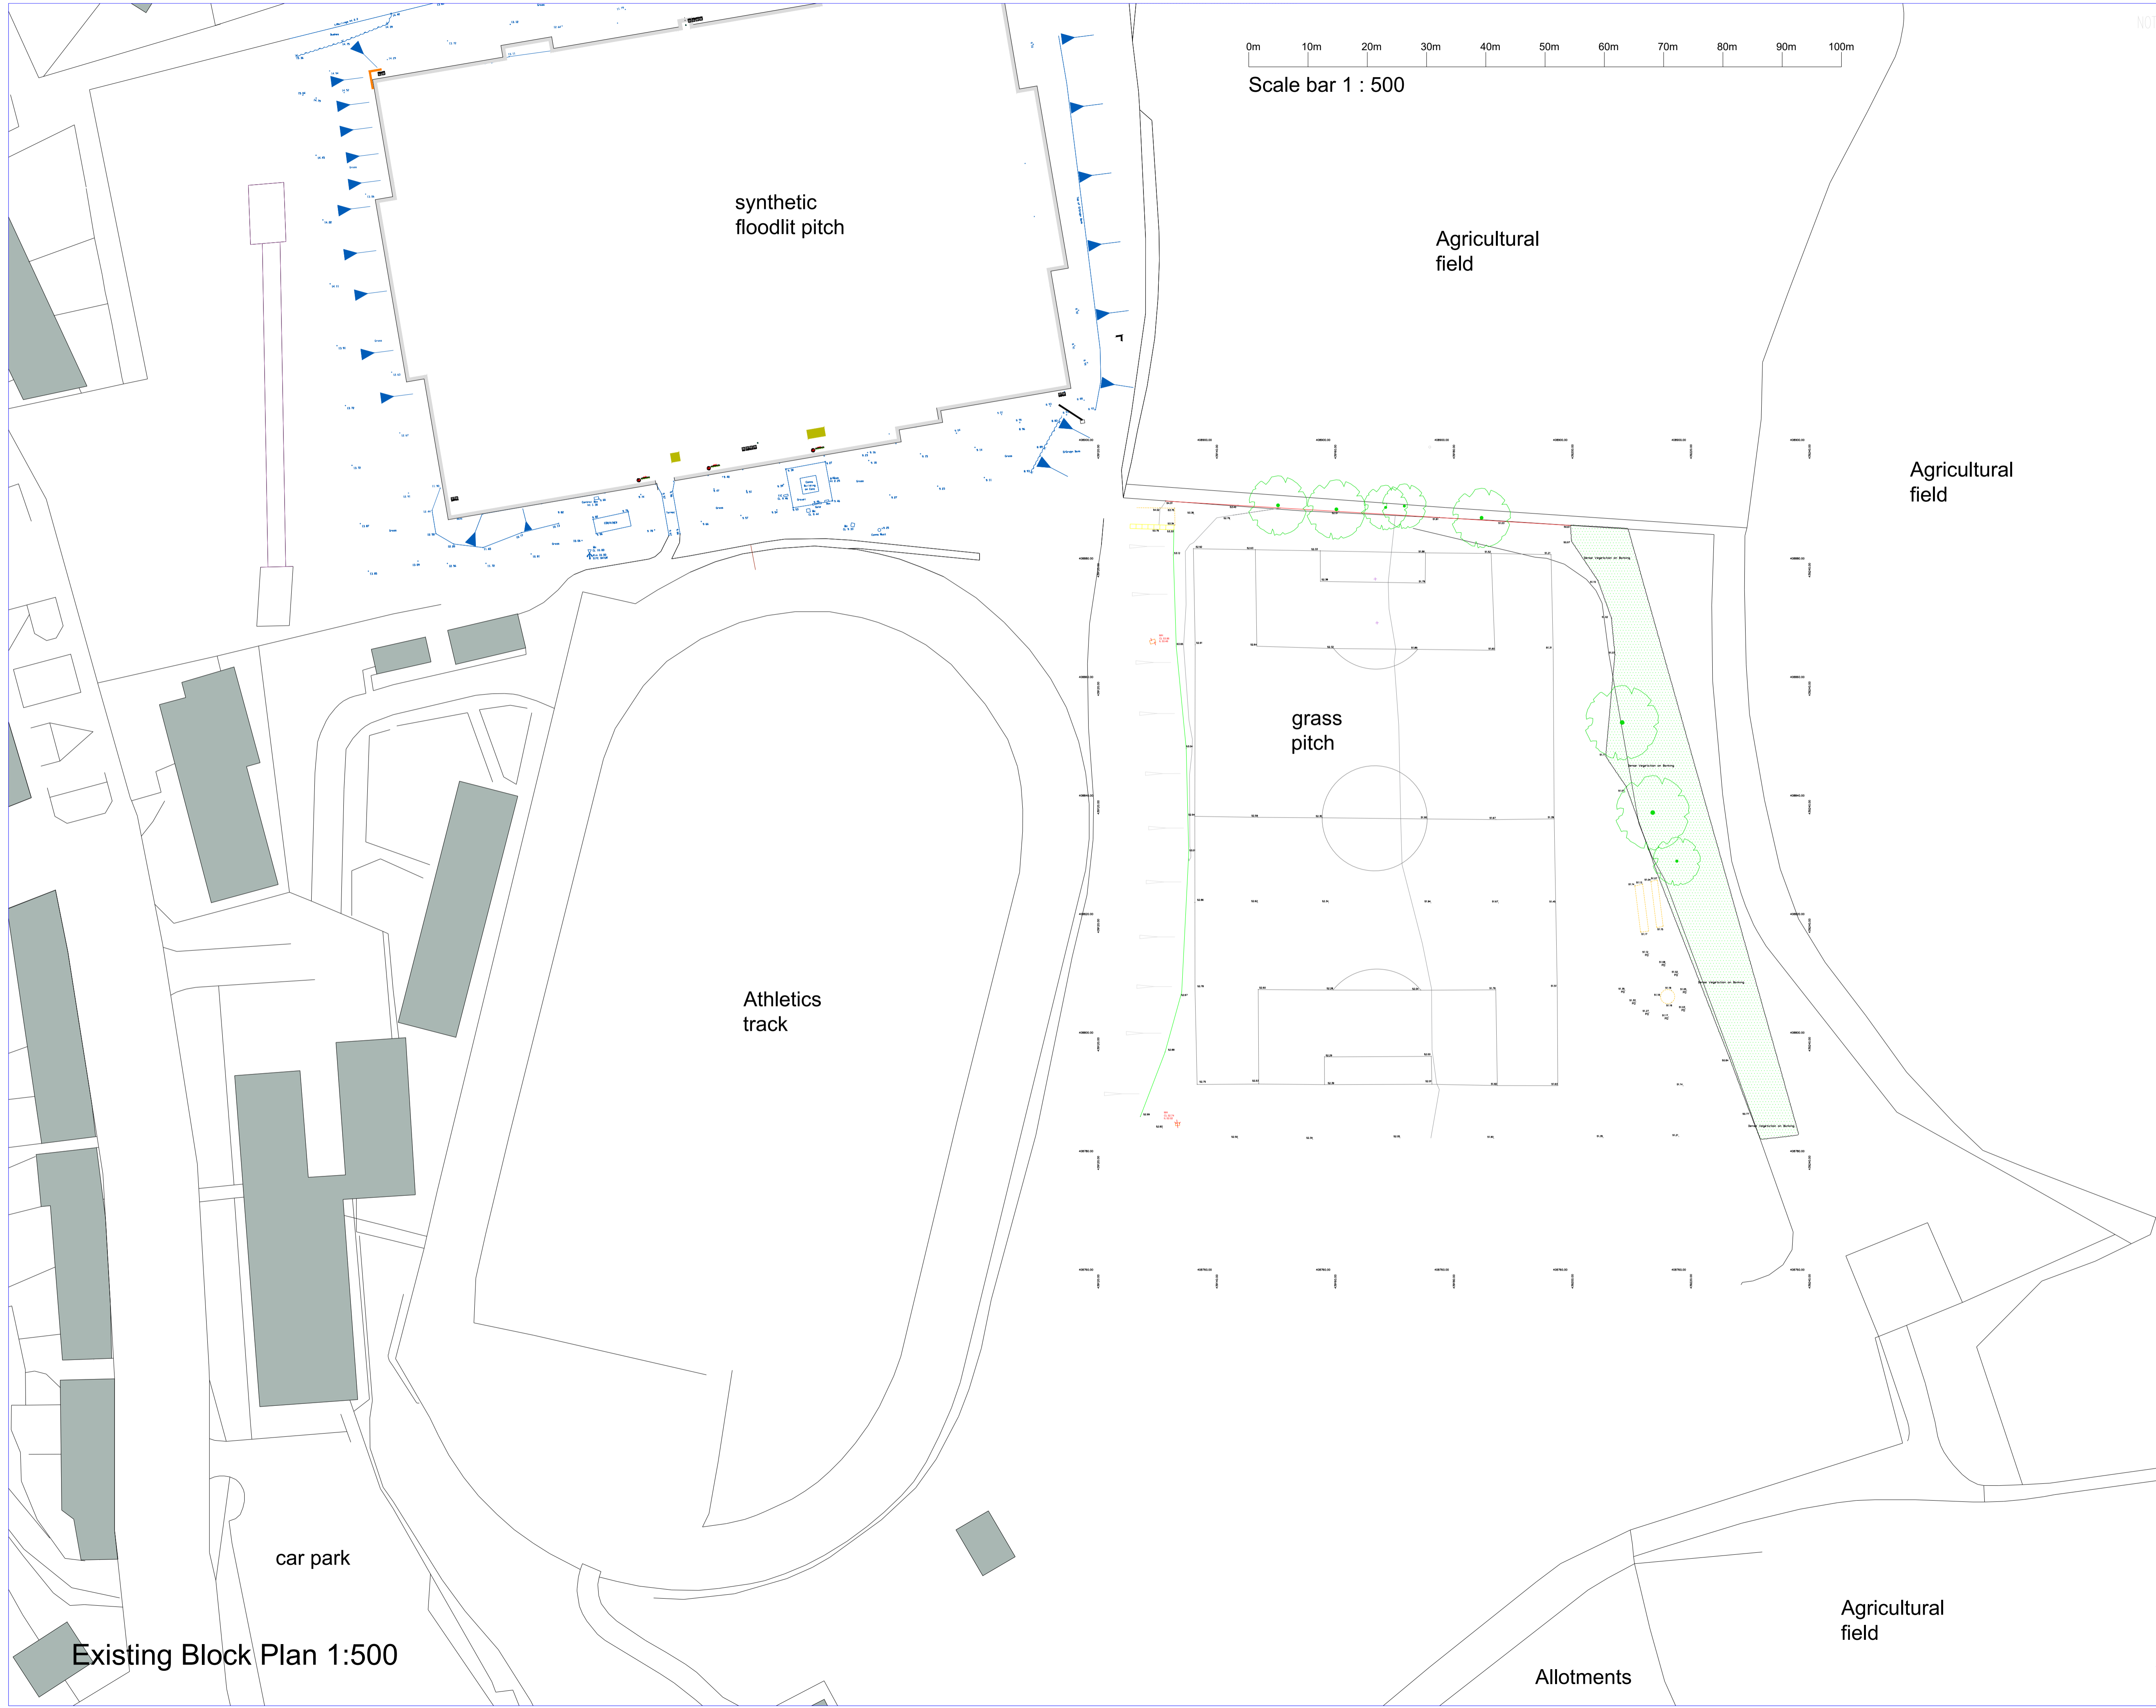

synthetic floodlit pitch

Agricultural field

Agricultural field

grass pitch

Athletics track

car park

Agricultural field

Allotments

Existing Block Plan 1:500

Rev	Amendment	Date	By
-	Initial Issue		

Client
DOROTHY HYMAN
 SPORTS CENTRE
 S72 8LH

Project
 3G STP
 FA FRAMEWORK PROJECT

Drawing
 Existing Block Plan



Drawn	Date	Scale		
NJM	22-02-24	1:500		
Checked	Plot No	Prelim	Check	Final
	01			

Job No: MCA-MUK3149-04