



**PROPOSED GROUND FLOOR
LAYOUT SCALE 1:50**

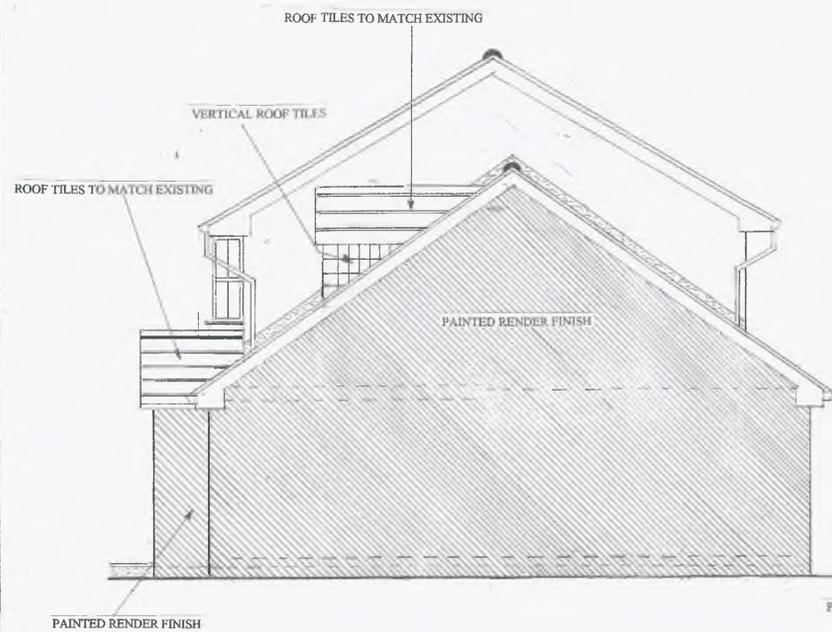

**PROPOSED SIDE ELEVATION A
SCALE 1:50**

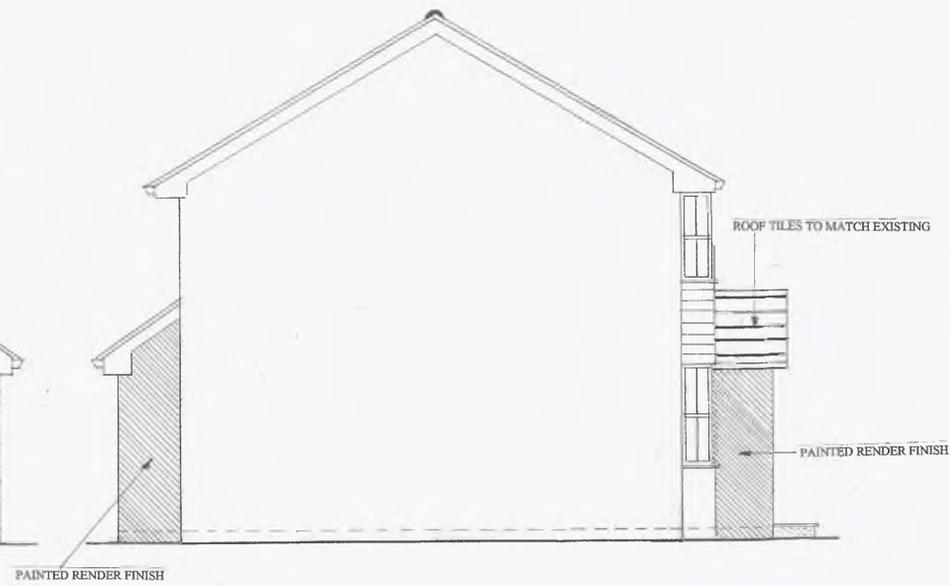


**PROPOSED SIDE ELEVATION B
SCALE 1:50**



**PROPOSED FRONT ELEVATION
SCALE 1:50**

**PROPOSED REAR ELEVATION
SCALE 1:50**

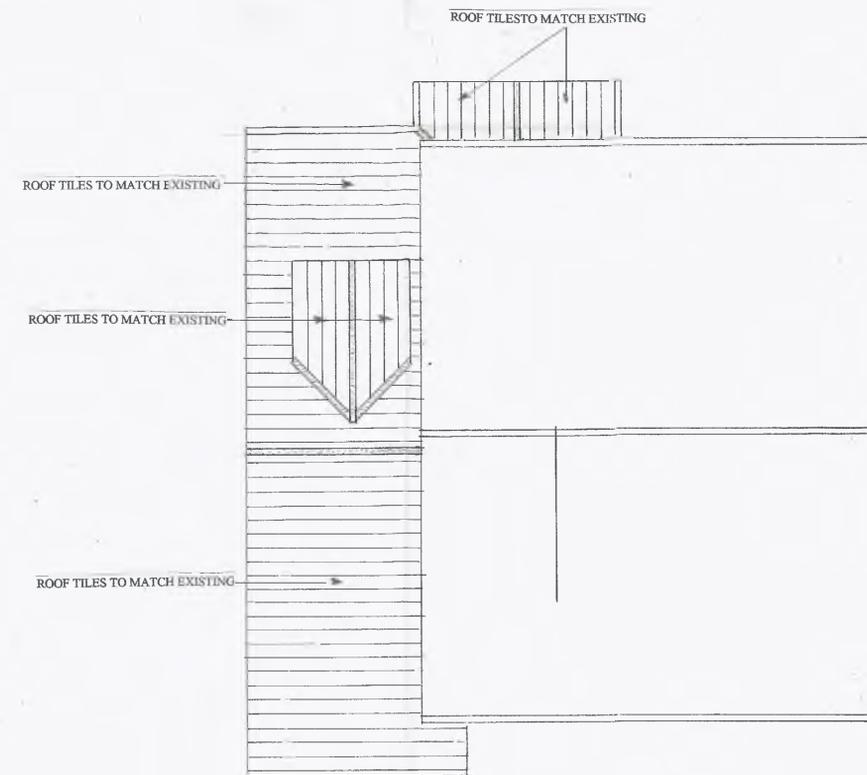

**PROPOSED ROOF LAYOUT
SCALE 1:50**