


NOTES

1. THIS DRAWING SHOWS THE PRELIMINARY REGRADE CONTOURS. THE CONTOURS HAVE BEEN BASED ON THE LATEST MASTERPLAN AND A INITIAL ASSESSMENT OF ROAD LEVELS.
2. PROPOSED CONTOURS SUBJECT TO FINAL LAYOUT AND DETAILED DESIGN.
3. LEVELS ARE SUBJECT TO A +/- TOLERANCE OF 1.0m

134.00 PROPOSED CONTOUR AT 0.5M INTERVALS  
134.00 PROPOSED CONTOUR AT 1.0M INTERVALS  
PROPOSED RETAINING WALL

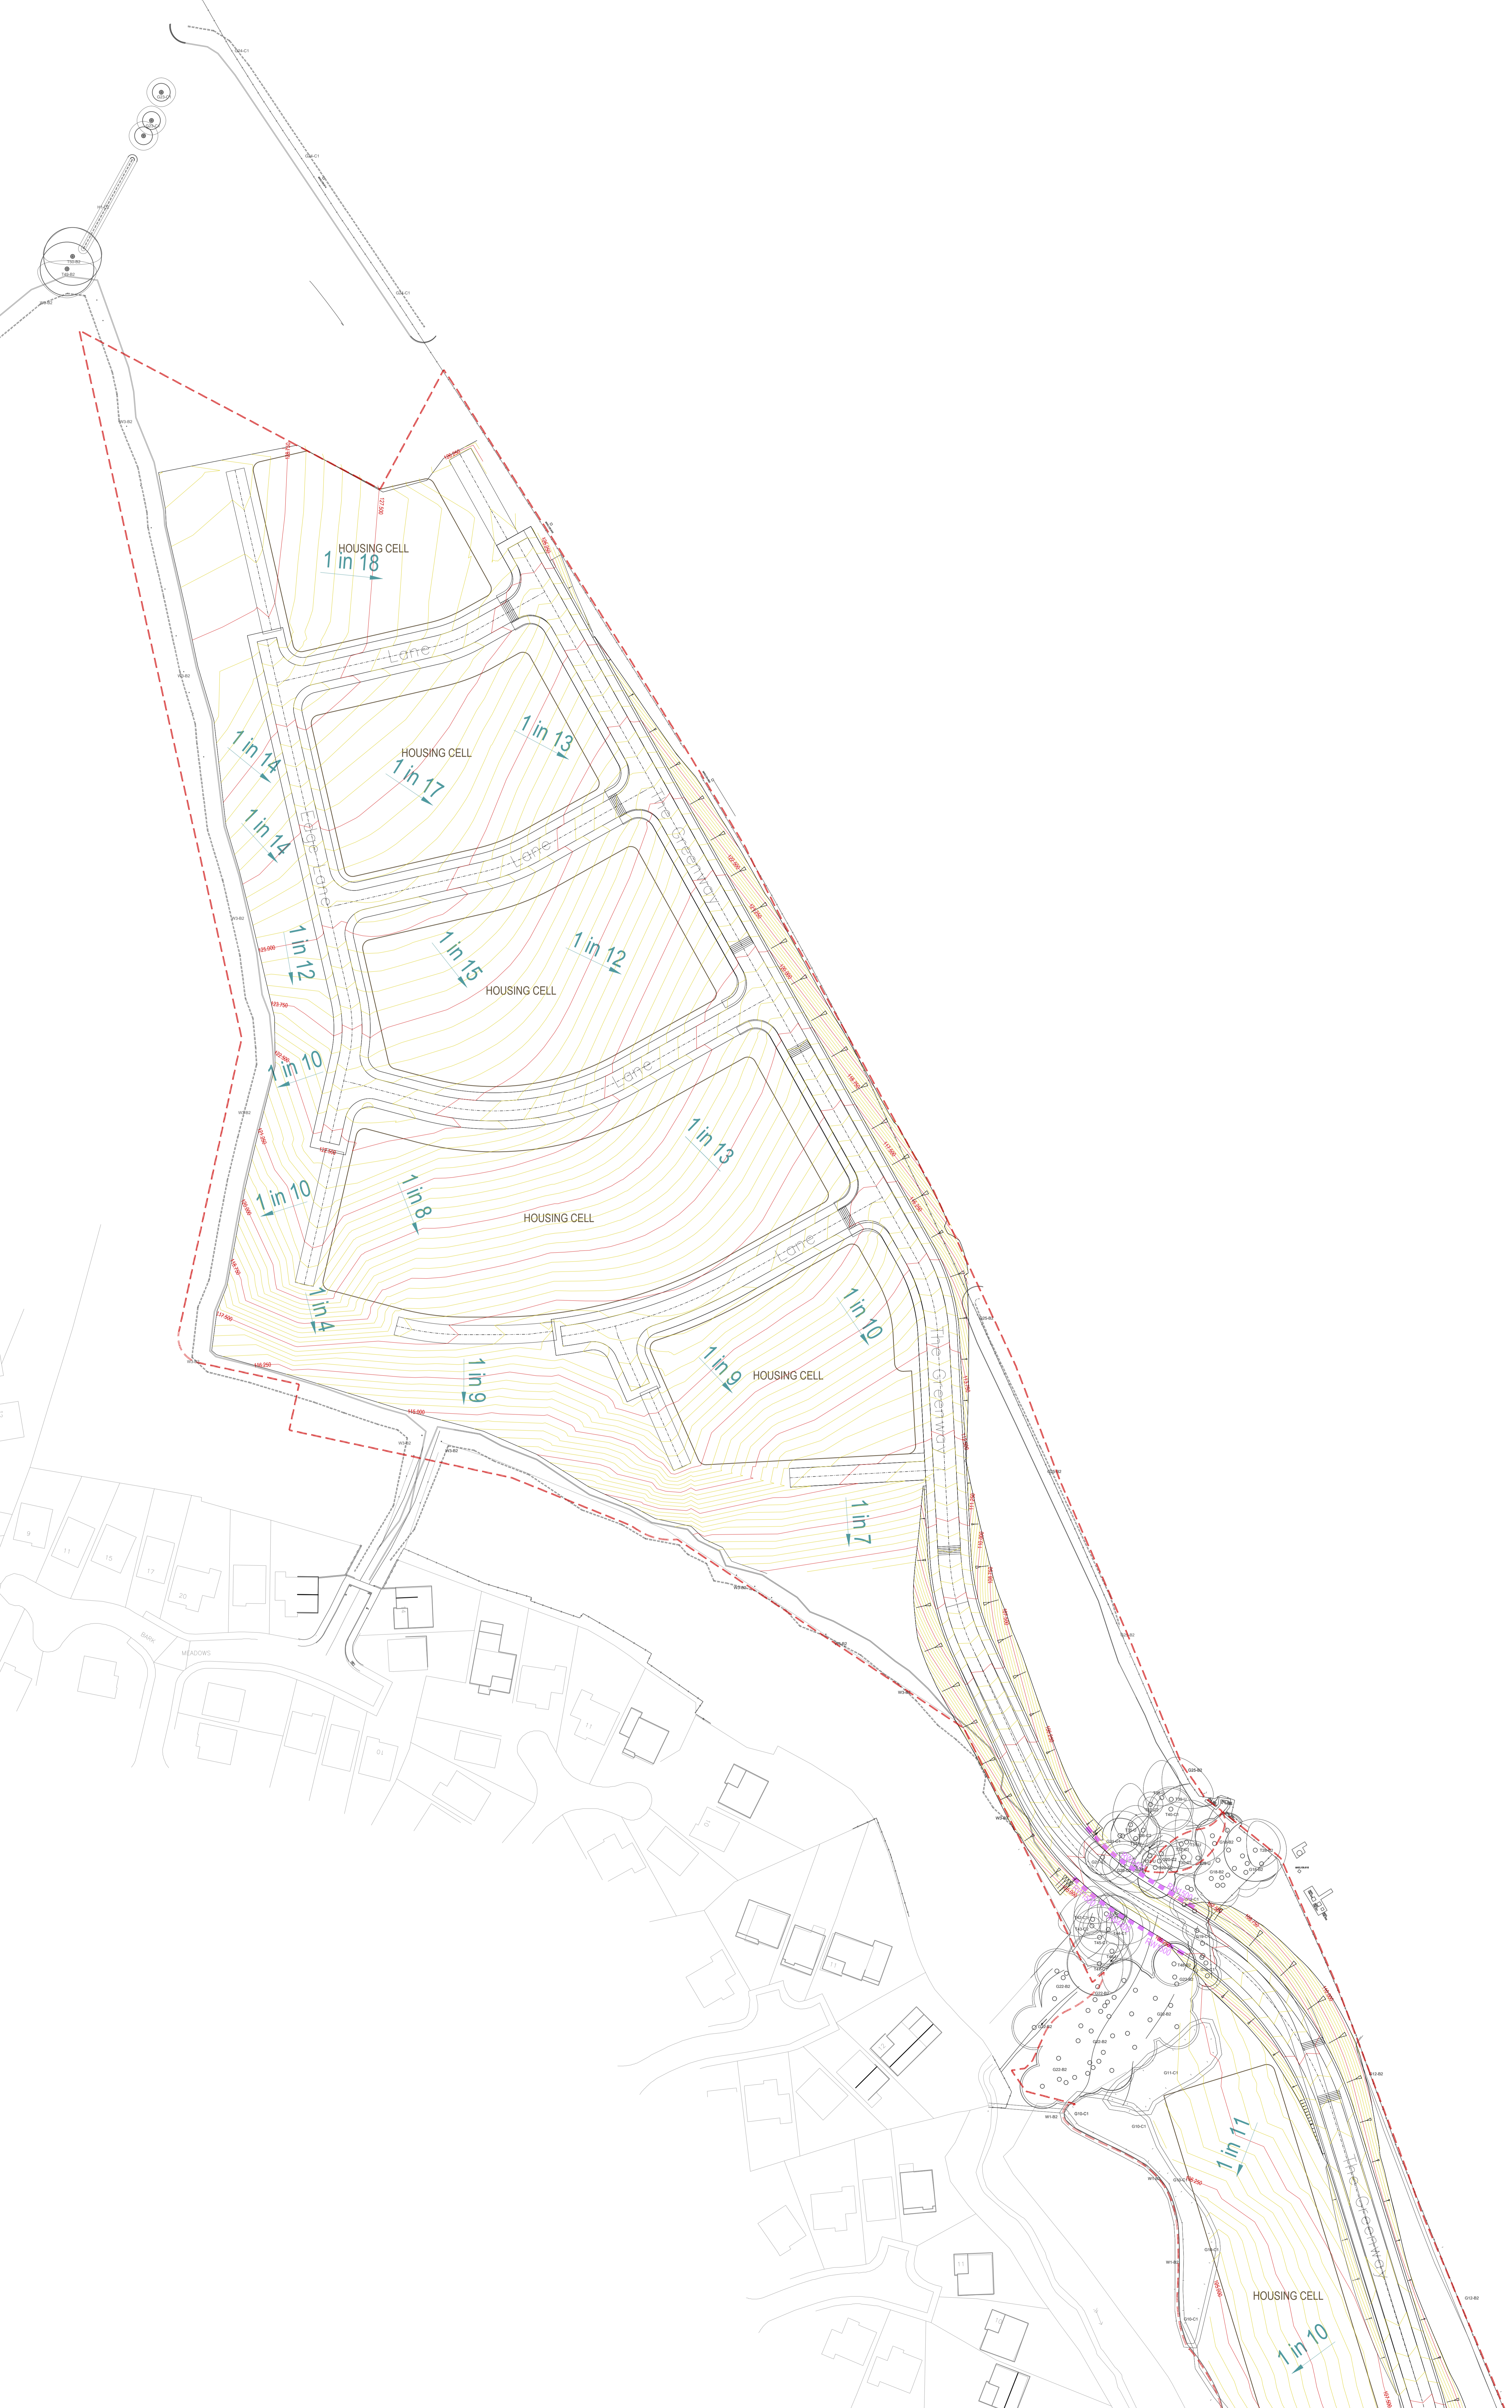

Rev	Date	Revision Details	Drawn	Checked
01	25.04.24	FIRST ISSUE		

© This drawing is the property of Queensberry Design Limited and the information can only be reproduced with their prior permission.

**QUEENSBERRY DESIGN**  
CONSULTANTS  
100, BRIDGEMAN ROAD, BARNSBY, LEEDS, LS21 3JF  
T: 0113 480 0000  
www.queensberrydesign.co.uk

Client: **KEEPMOAT HOMES**

Project: **KERESFORTH ROAD DODDORTH BARNSBY**

Title: **HIGH LEVEL SITE RE-PROFILE SHEET 2**

Drawn	ND	Checked	ND	Date	12.06.2024
-------	----	---------	----	------	------------

Drawing Number: **0010-QD-XX-S-DR-C-00-11**

Drawing Status	FEASIBILITY	Scale	1:500 - A0	Rev	P01
----------------	-------------	-------	------------	-----	-----