



Front Elevation.
1 : 100




Rear Elevation.
1 : 100




Left Side Elevation.
1 : 100

450 6975

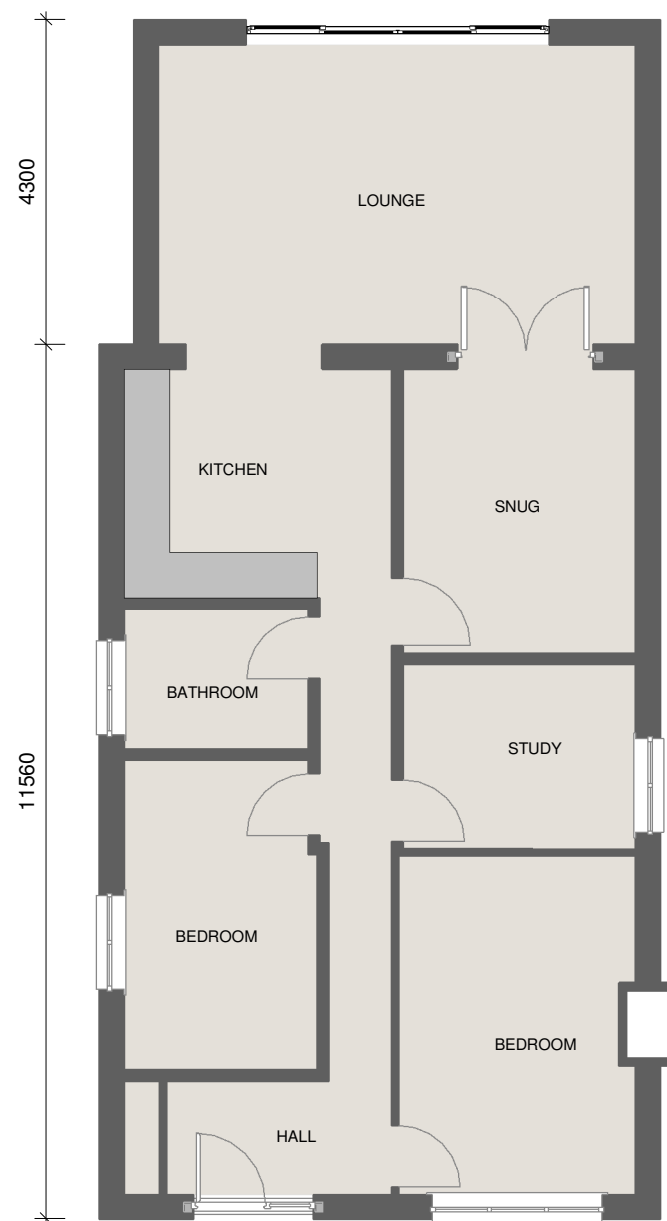

Ground Floor
1 : 100

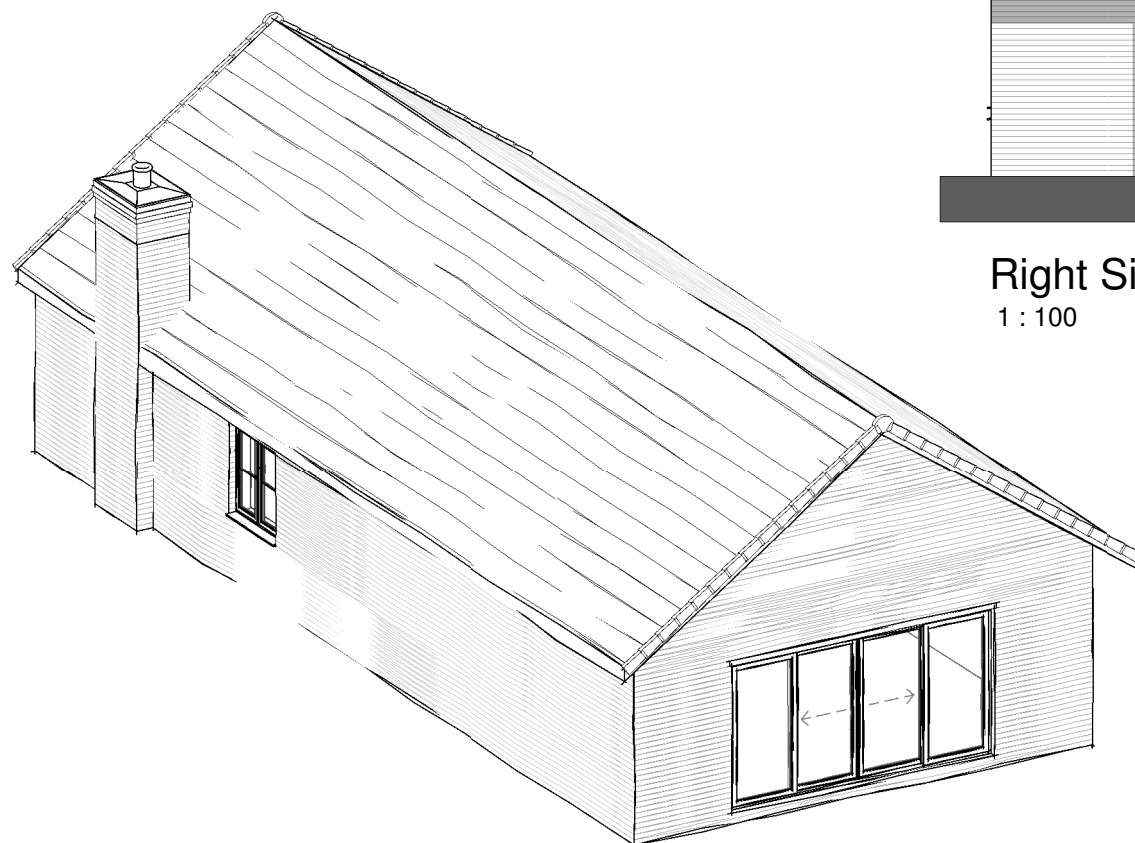

View 2



Right Side Elevation.
1 : 100

REV	DATE	BY	AMENDMENTS
Submission			
DATE: 01/10/2021		SCALE @ A3: 1 : 100	DRAWN BY: AN
DWG TITLE: Proposed Plans			
DRWG No: 83/004			REV: