




- TWO ROWS OF 600X900MM CONCRETE FLAGS
- MACADAM TO SHARED DRIVEWAYS
- Existing tree to be removed
- Existing tree to be retained and protected during construction to British Standard 5837:1991.
- Areas of new tree planting see schedule for species
- New shrubs/ ground cover planting
- Grass to front garden
- Paving slab access paths to level threshold for principle entrance. Gradient not to exceed 1 in 12 for maximum 5.00m length
- Private drives
- 1.80m high screen wall
- S.W. boarded vertical screen fence 1.80m high (100 x 22mm boards with 22mm gaps, 3No. 75 x 38mm rails, 100 x 100mm posts @ 1.875m centres).
- Plot division fence, post & wire
- House type code reference number
- Plot number
- Garages location.
- Parking bays

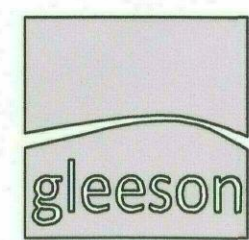

**BARNBURGH LANE
GOLDTHORPE Ph2**

DRIVEWAY PLAN
**GLEESON
HOMES & REGENERATION**

	Scale
	1:500 at A2
	Date
	31.08.18
	Dwg No
	GLE-1002