


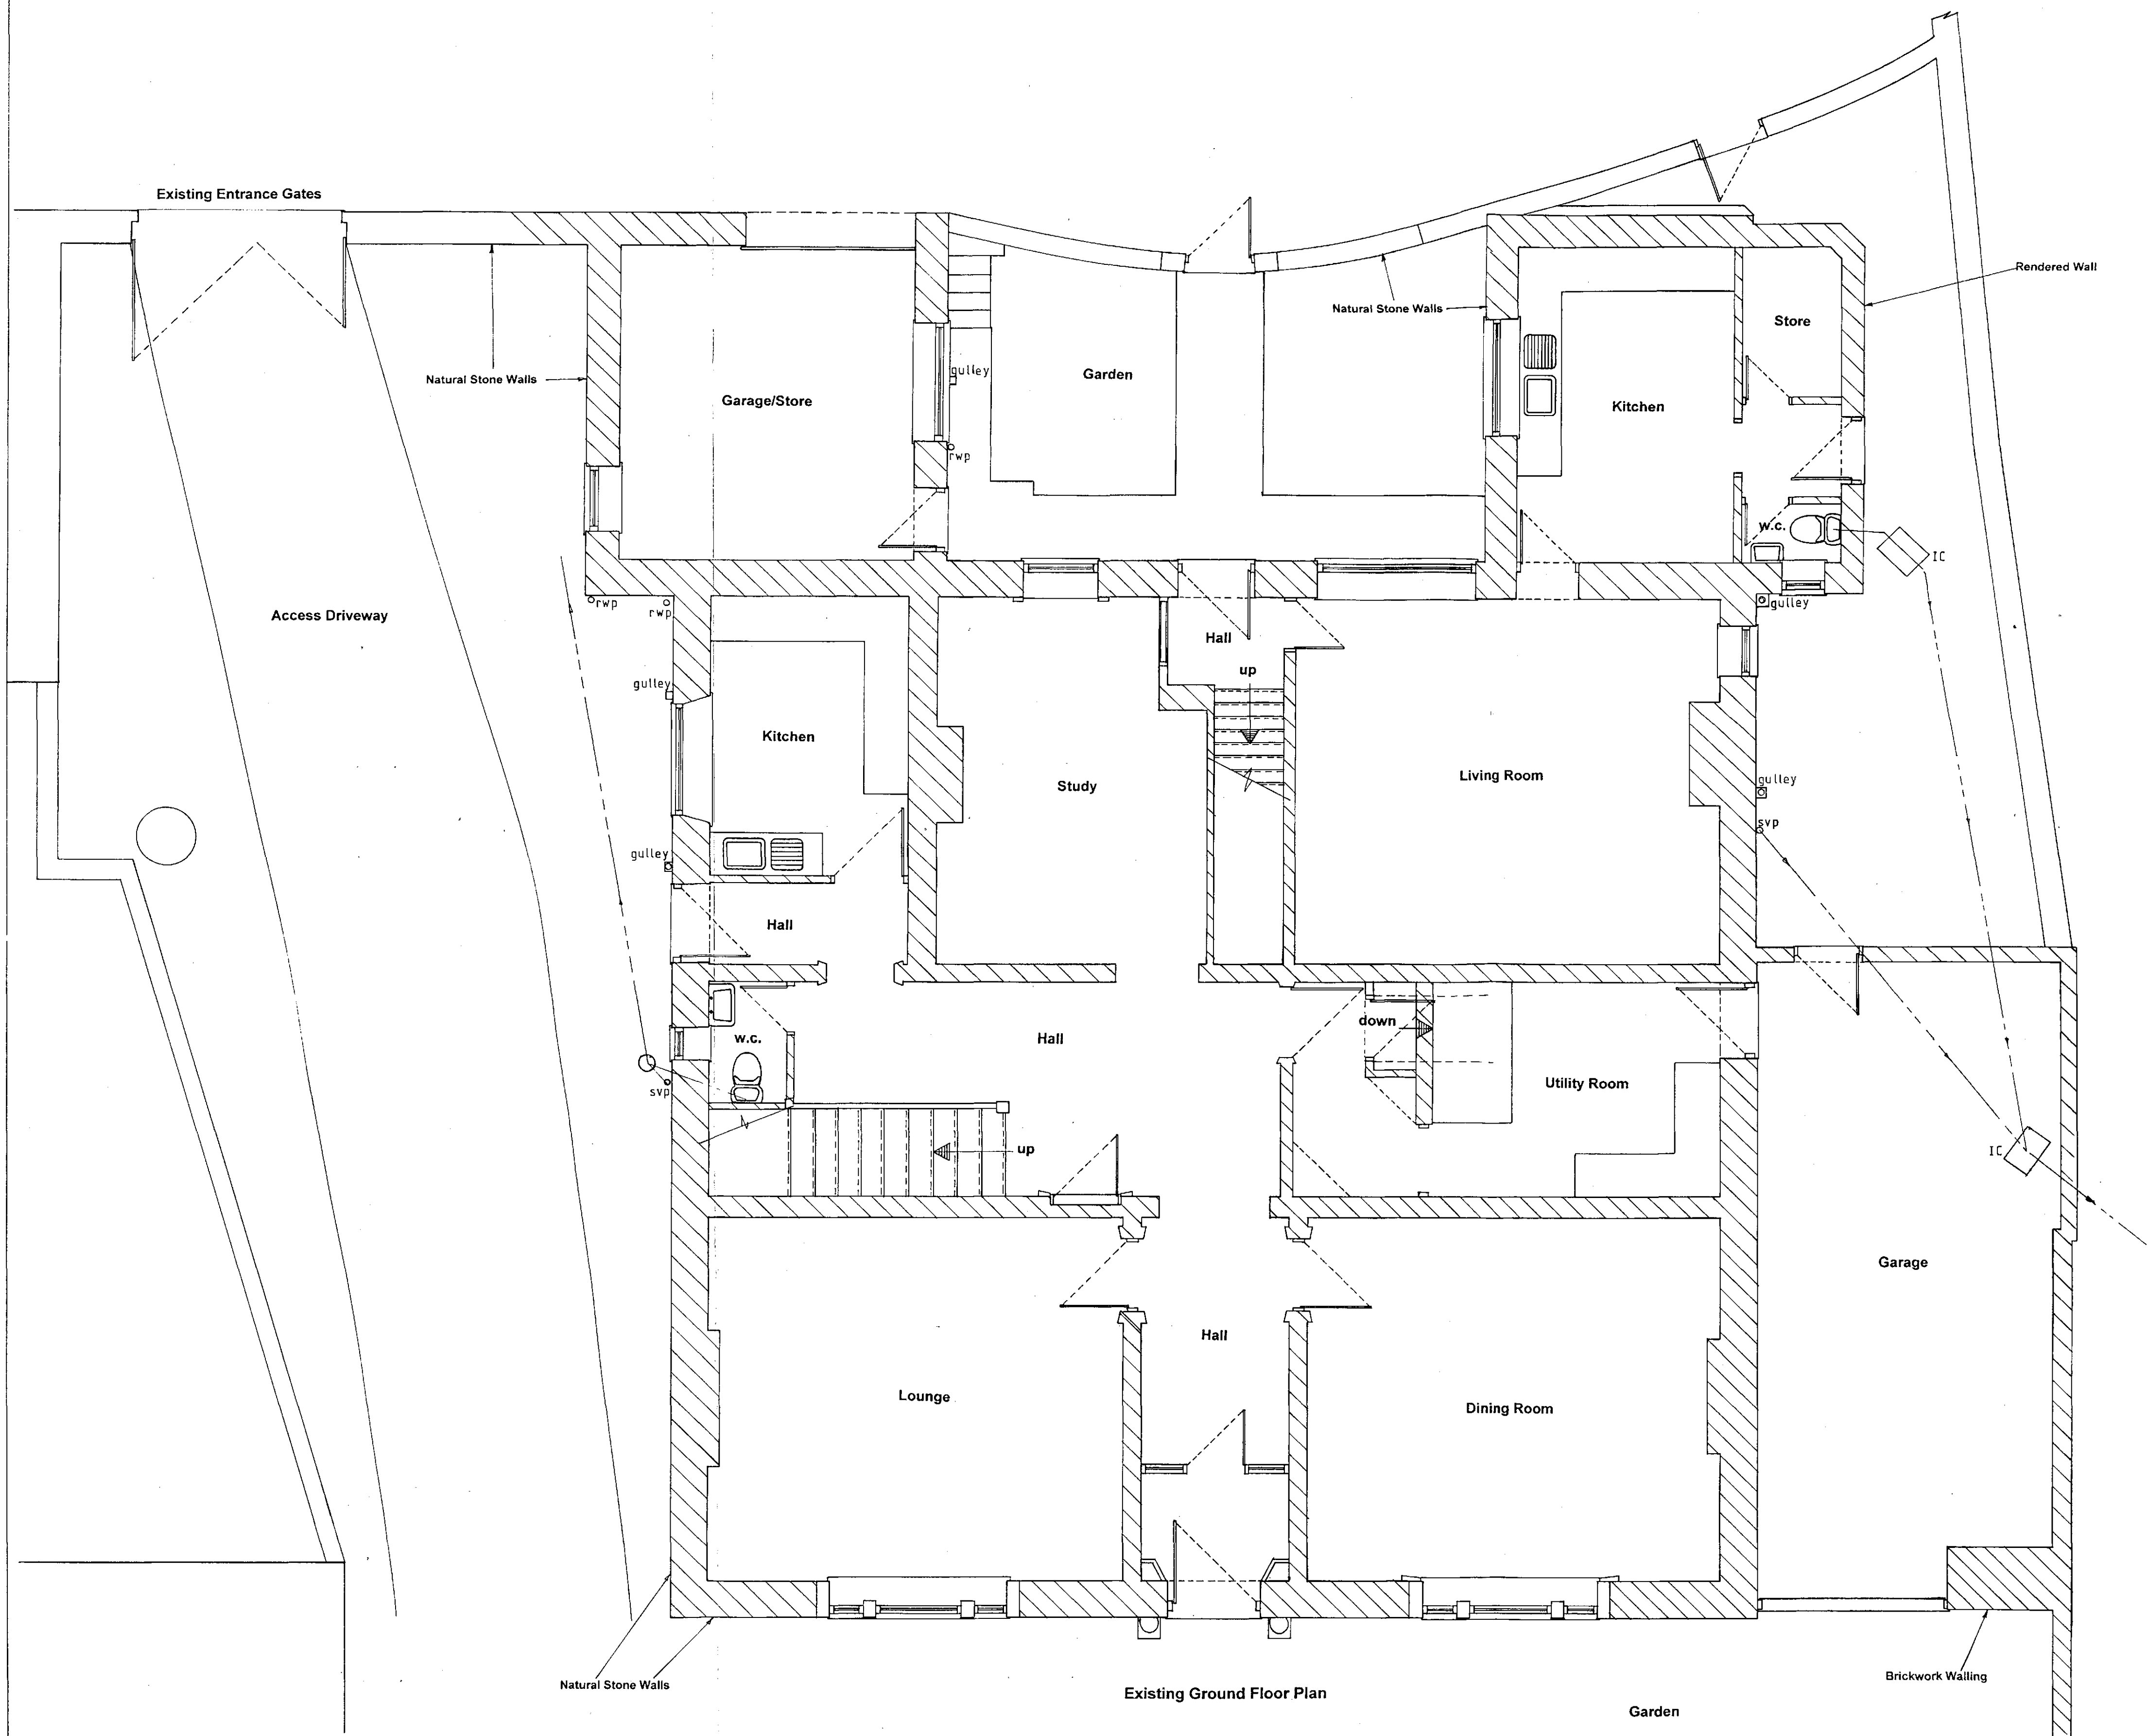

CLIENT	Mr & Mrs Kitching	DATE	April 2020
DRAWING TITLE	Thurlstone House, Towngate, Thurlstone. Proposed Alterations to Existing Dwelling.		
DRAWING No.	SEA/811/001	DRAWN BY	SME
REVISION NOTES	SCALE	1:50	
Simon Elliott Associates Planning & Project Management 9 Farnaby Gardens High Green, Sheffield S35 4FZ Telephone: 0114 3481039 Mobile: 07857 271144 Email: simonelliott@hotmail.co.uk			