


FEATURES

- * Rolled profile roof tiles.
- * Dry verge detail.
- * Exposed rafter feet at eaves.
- * Flat brick soldier arches.
- * Cottage style windows with horizontal glazing bar.
- * Brick cills.
- * Cottage style main entrance door, with dual pitch canopy over on "gallows brackets"
- * Triple band course at FF window cill level, cill omitted
- * Brick quoins to corner and render on selected plots
- * Vertical panel garage door
- * Dark brick below DPC


Revisions:	Date:
C. Verge detail note revised.	12.11.13
B. GF rear Wn Door revised.	06.11.13
A. SVP tile vent added, GF Wn Door revised	19.09.13



FRONT ELEVATION

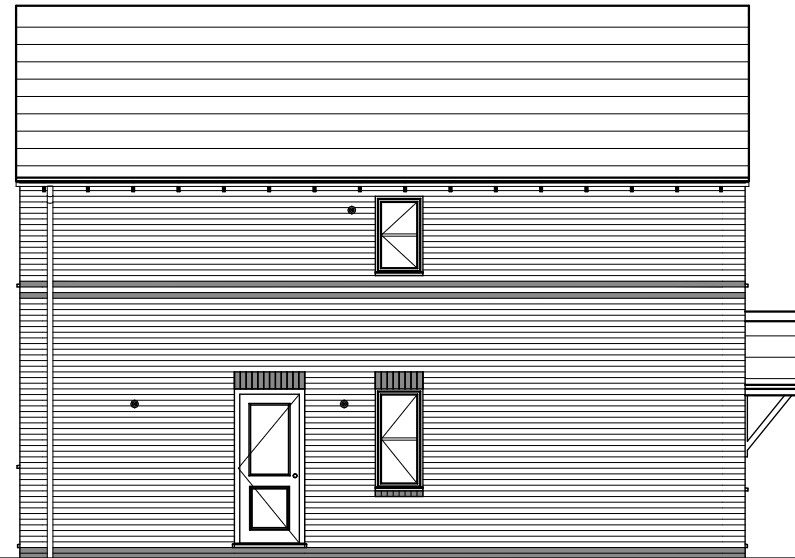

SIDE ELEVATION

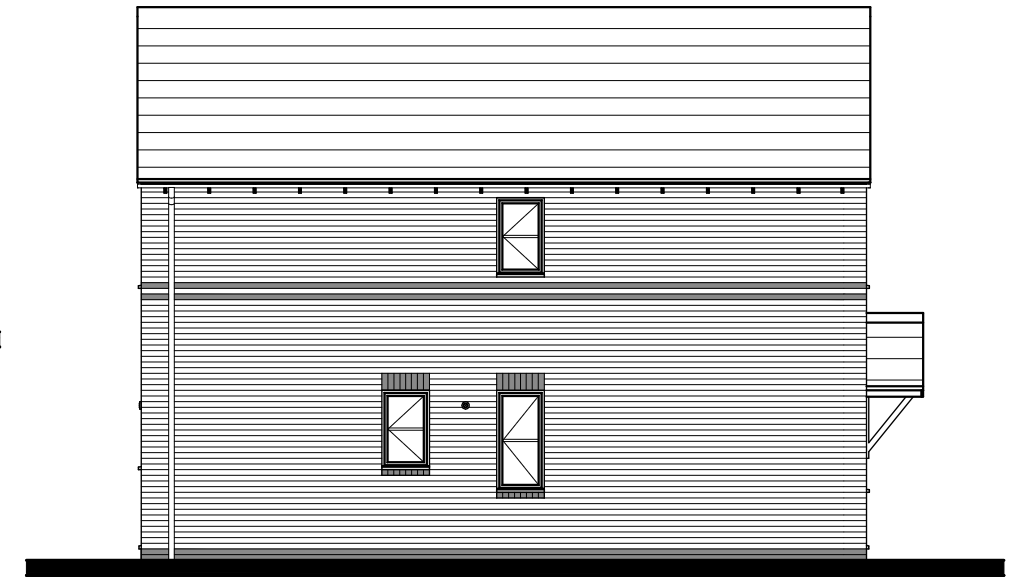

**SIDE ELEVATION
exposed corner plots**



REAR ELEVATION



SIDE ELEVATION



Client: **GLEESON HOMES
& REGENERATION**

Project: **HOUSE TYPE
DRAWING**

Title: **TYPE 401
ELEVATIONS (RURAL 13)**

Scales: 1:100 @ A3 Cad ref :

Drawn: Checked: Date: July 2010

Drawing no. **13/401 -9** Rev. **C**