

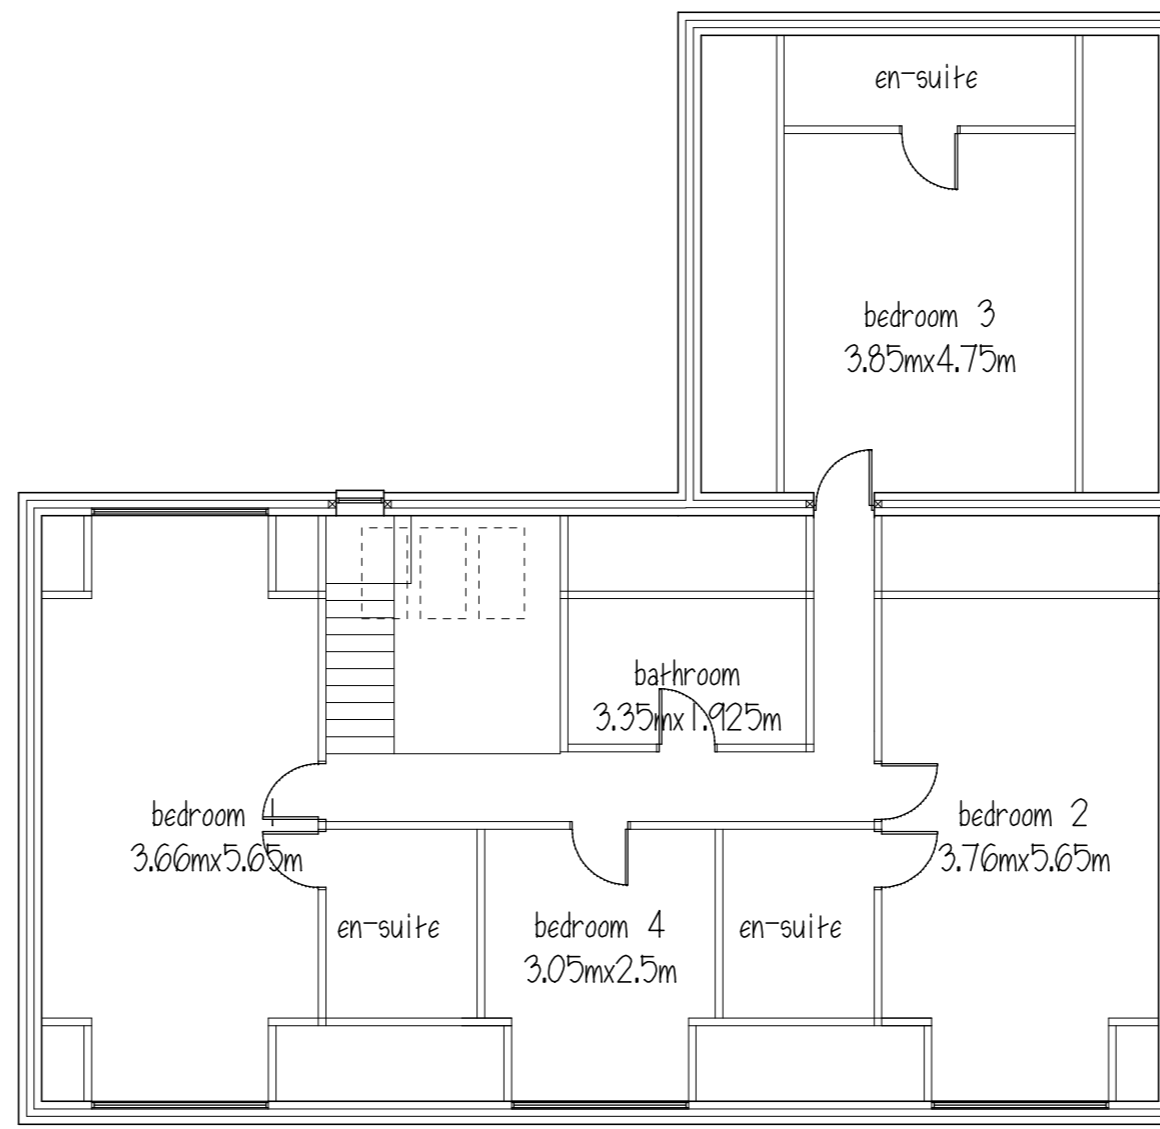
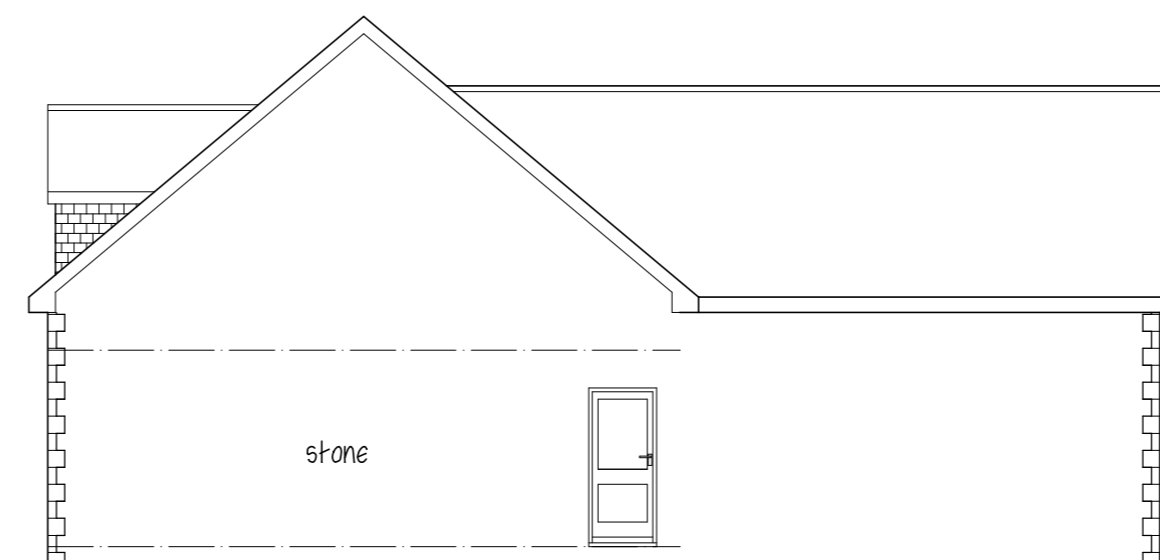
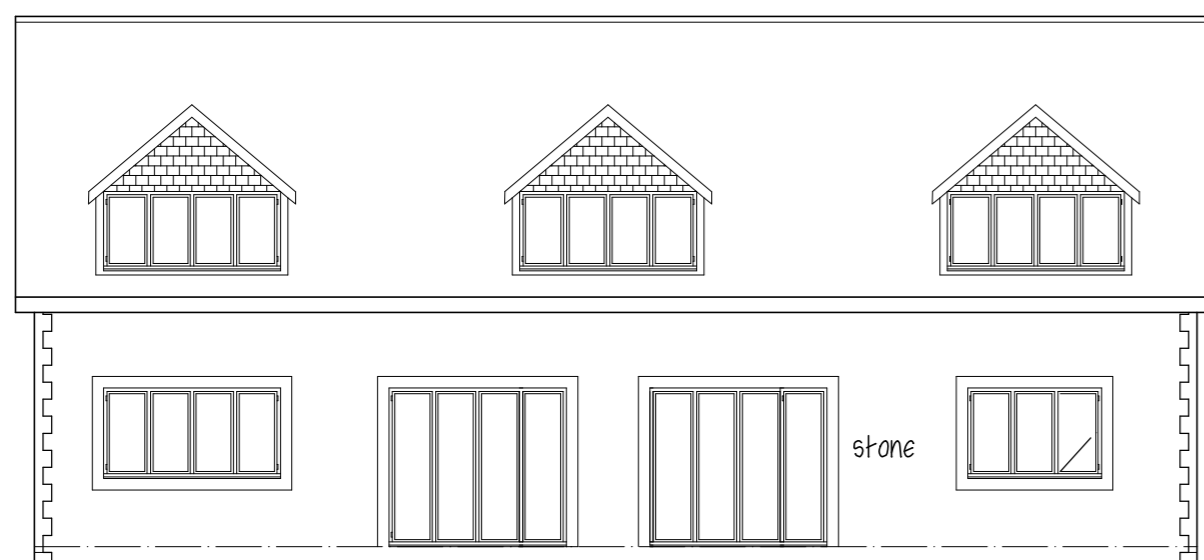


GROUND FLOOR

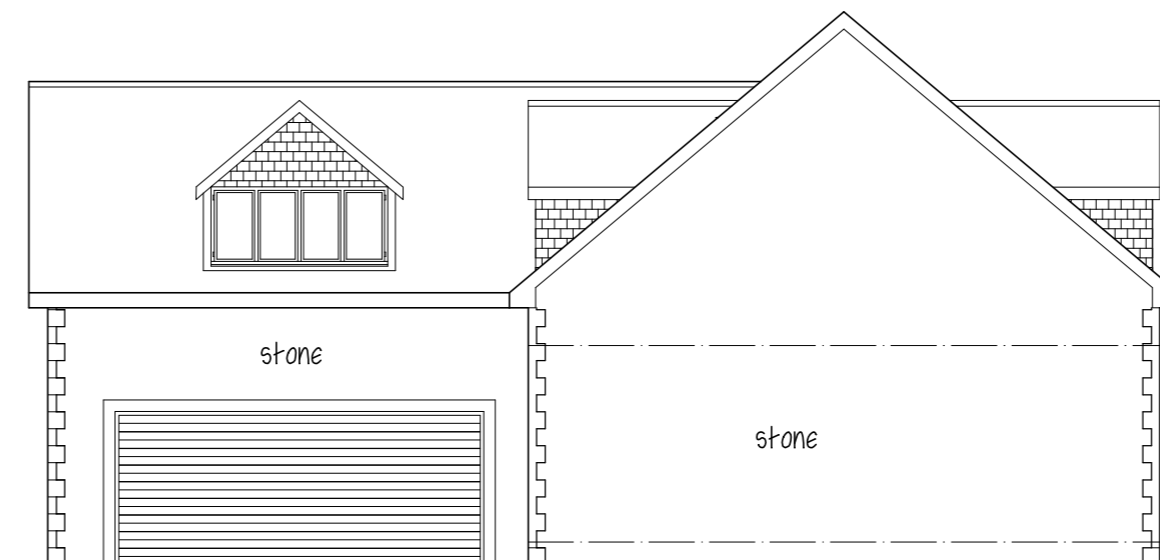

FIRST FLOOR

ROOF - concrete interlocking tiles
 WALLS - stone
 windows & doors - brown Upvc with
 stone heads, cills & mullions

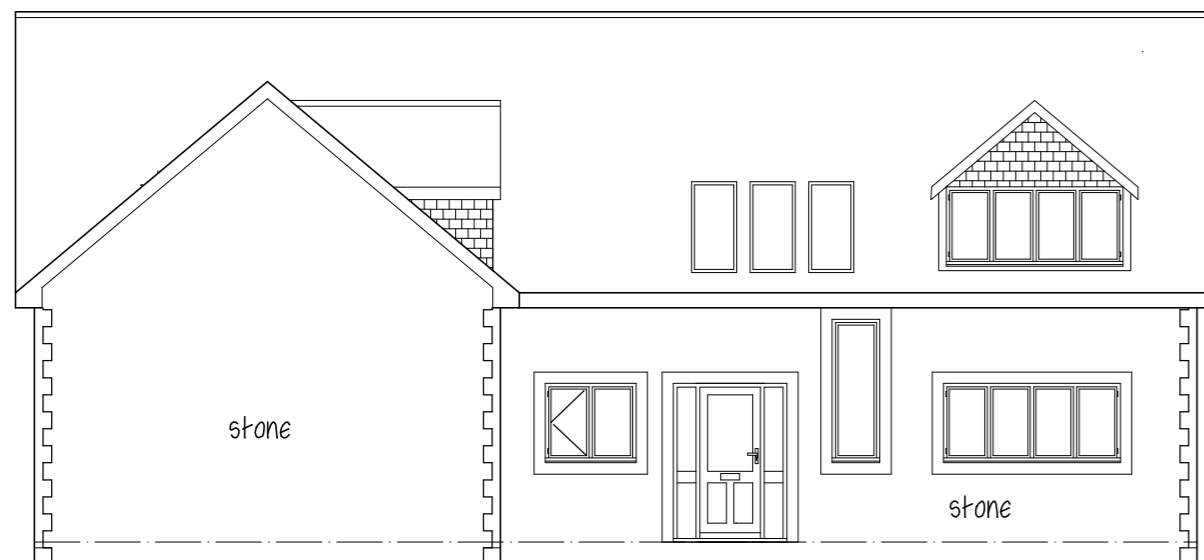

Mr G BARLOW

PROPOSED BUNGALOW
 BURTON GRANGE NURSERY SITE
 ABBEY LANE
 LUNDWOOD

PLANS & ELEVATIONS

1:100@A1 MAR18 Rev A

Peter Thompson

"Linwood"
 Barnsley Road
 Dodworth
 Barnsley S75 3JR
 e-mail peter-thompson@hotmail.co.uk



telf. 01226 201391

m. 07973251730