




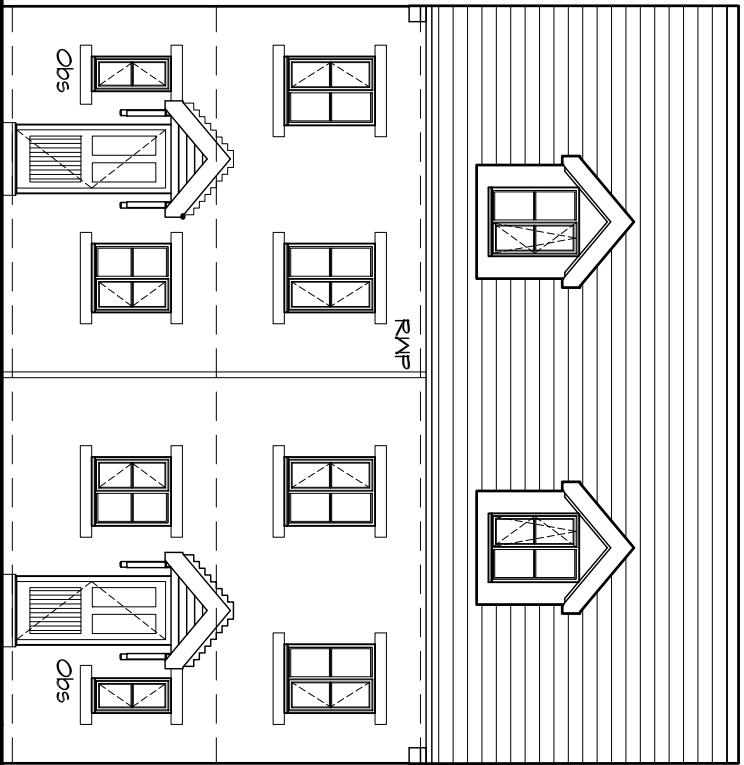


Front Elevation
Scale 1:100

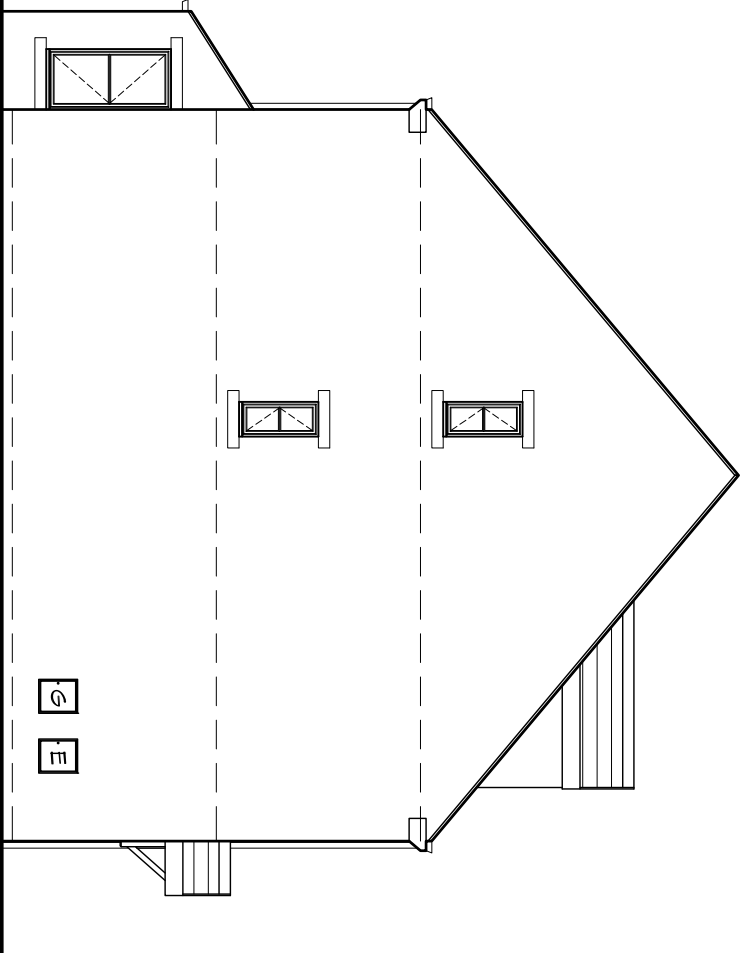


Side Elevation
Scale 1:100

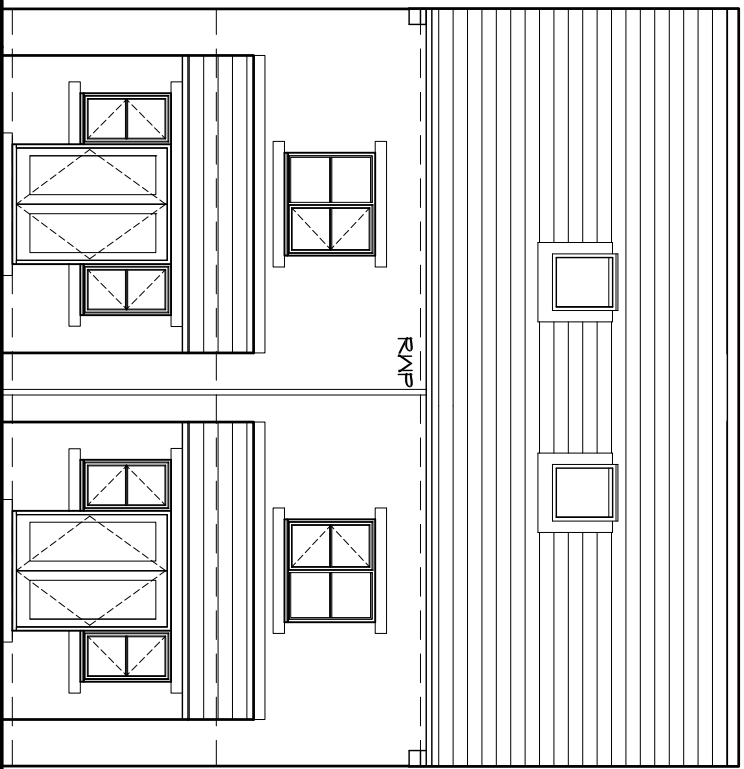


Rear Elevation
Scale 1:100

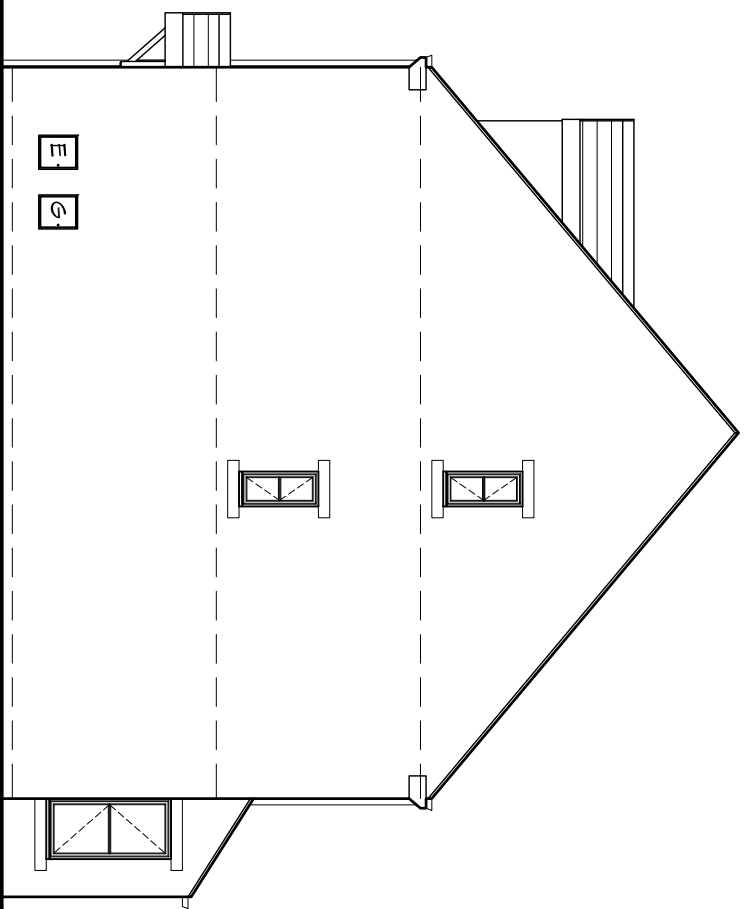


Side Elevation
Scale 1:100

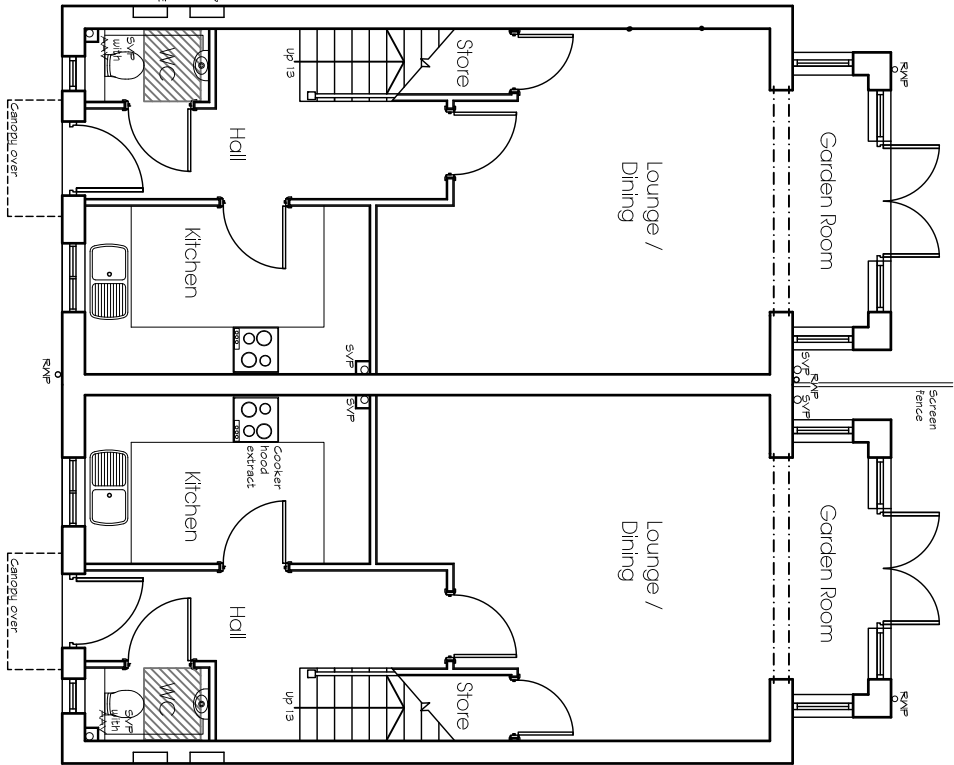

Ground Floor
Scale - 1:50

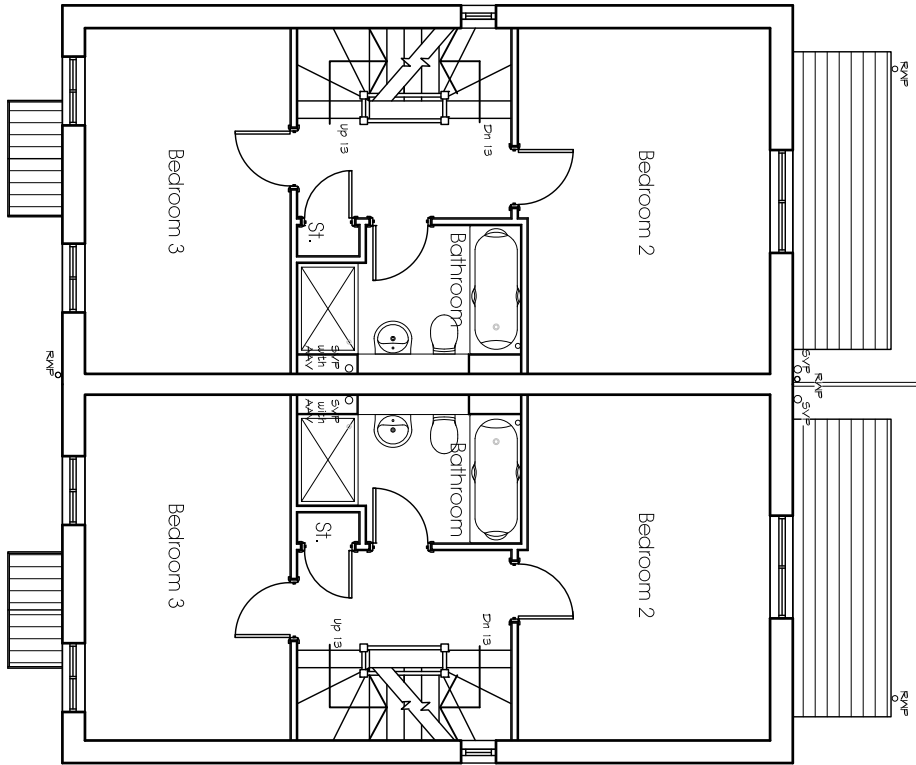

First Floor
Scale - 1:50

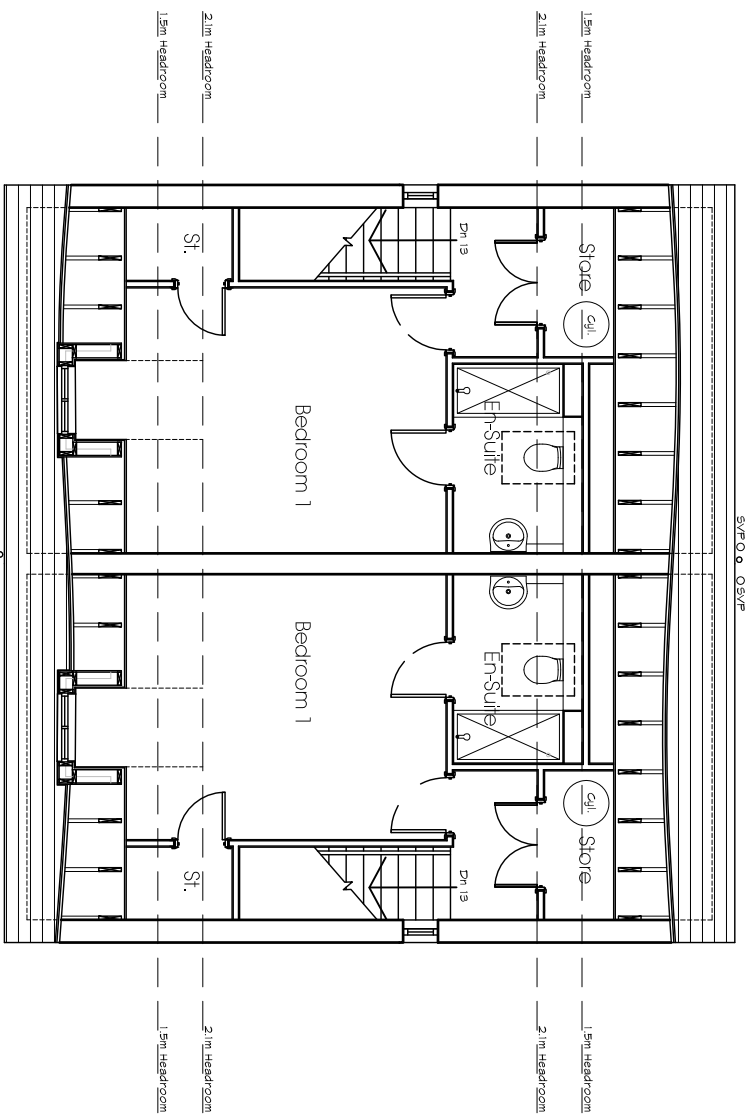

Second Floor
Scale - 1:50

for Westmoreland Homes Ltd

Farrar Bamforth Associates Ltd.

Chartered Architectural Technologists

51 Trinity Street, Huddersfield, HD1 4DN

Tel: (01484) 742008 Fax: (01484) 512305

Email: design@farrarbamforth.co.uk

Website: www.farrarbamforth.co.uk

House Type E Planning Drawing

Project	Originator	Zone	Level	Type	Rate	Number	Revision
18D15	FBA	ZZ	XX	DR	A	0704	P101
Drawn	Date	Submitted	Revision Status	Scale of A2			
PG	Apr 18	S4	Planning	1:100			

This document is © Farrar Bamforth Associates Ltd. Drawing measurements shall not be obtained by scaling. Setting out dimensions are to face of structure, unless otherwise stated. The drawing is the property of Farrar Bamforth Associates Ltd. and shall remain the property of Farrar Bamforth Associates Ltd. The document shall be used in conjunction with associated documents. Specifications and related construction documents.