


Front Elevation




Rear Elevation



Side Elevation

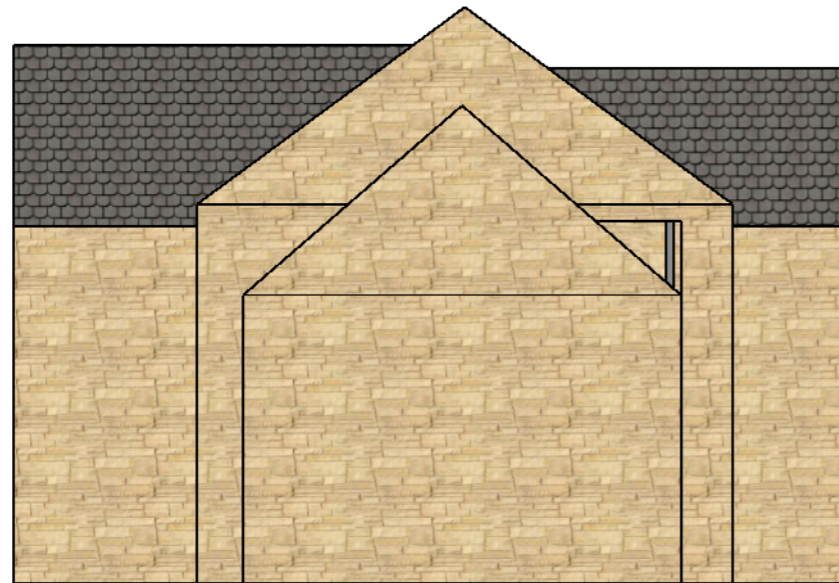

Side Elevation

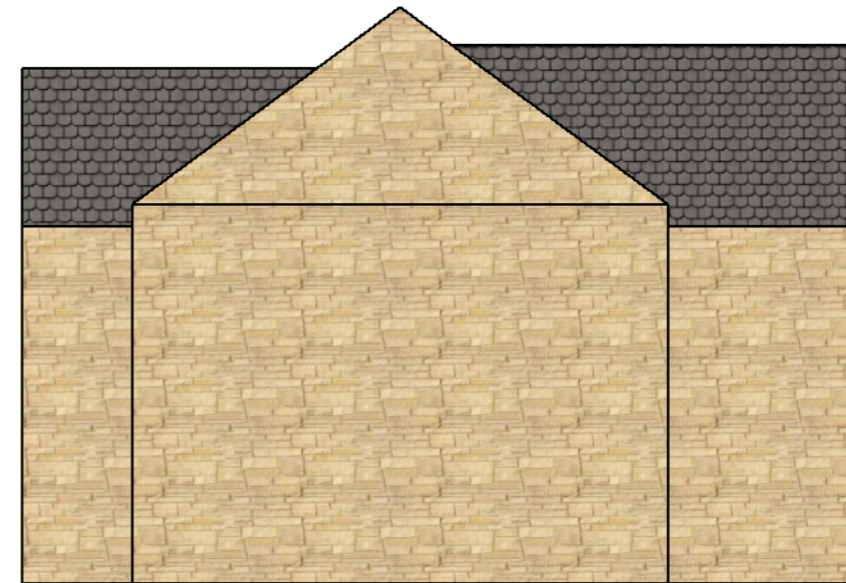

Notes

External materials to match existing where possible.
 Window frames to be anthracite grey to match existing.
 Roof cladding to be finished in anthracite grey material similar to existing fascia colour.
 Window frames to match existing window frames.

Scale
 1:100