

Openreach Structures

Joint Box

Manhole

Pole

Pole (planned)

Duct Tee

Reducer

Cabinet

Openreach Spans / Ducts

Duct

Duct (planned)

Developer-Proposed Structures


Duct Tee

Reducer

Developer-Proposed Spans / Ducts

D54 (90mm duct)

D56 (50mm duct)

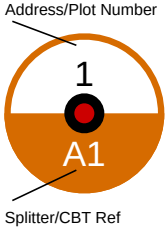

Former Car Park, Fields
End Road, Goldthorpe,
Rotherham, S63 9AA

10m



Plant On Map

Work Order Name: SLGTP_GTR_GTR/00E

Proposal: OPENREACH CONNECTORISED FIBRE NETWORK

Self-Install: No

Important Notice - BT's joint boxes (JB and JUF) must be constructed in non carriageway situations only. If there is any deviation from this please contact your newSite Representative before work commences