


NOTES

1. THIS DRAWING SHOWS THE PRELIMINARY REGRADE CONTOURS. THE CONTOURS HAVE BEEN BASED ON THE LATEST MASTERPLAN AND A INITIAL ASSESSMENT OF ROAD LEVELS.
2. PROPOSED CONTOURS SUBJECT TO FINAL LAYOUT AND DETAILED DESIGN.
3. LEVELS ARE SUBJECT TO A  $\pm$  TOLERANCE OF 1.0m

- 134.00 PROPOSED CONTOUR AT 0.5M INTERVALS
- 134.00 PROPOSED CONTOUR AT 1.0M INTERVALS
- PROPOSED RETAINING WALL

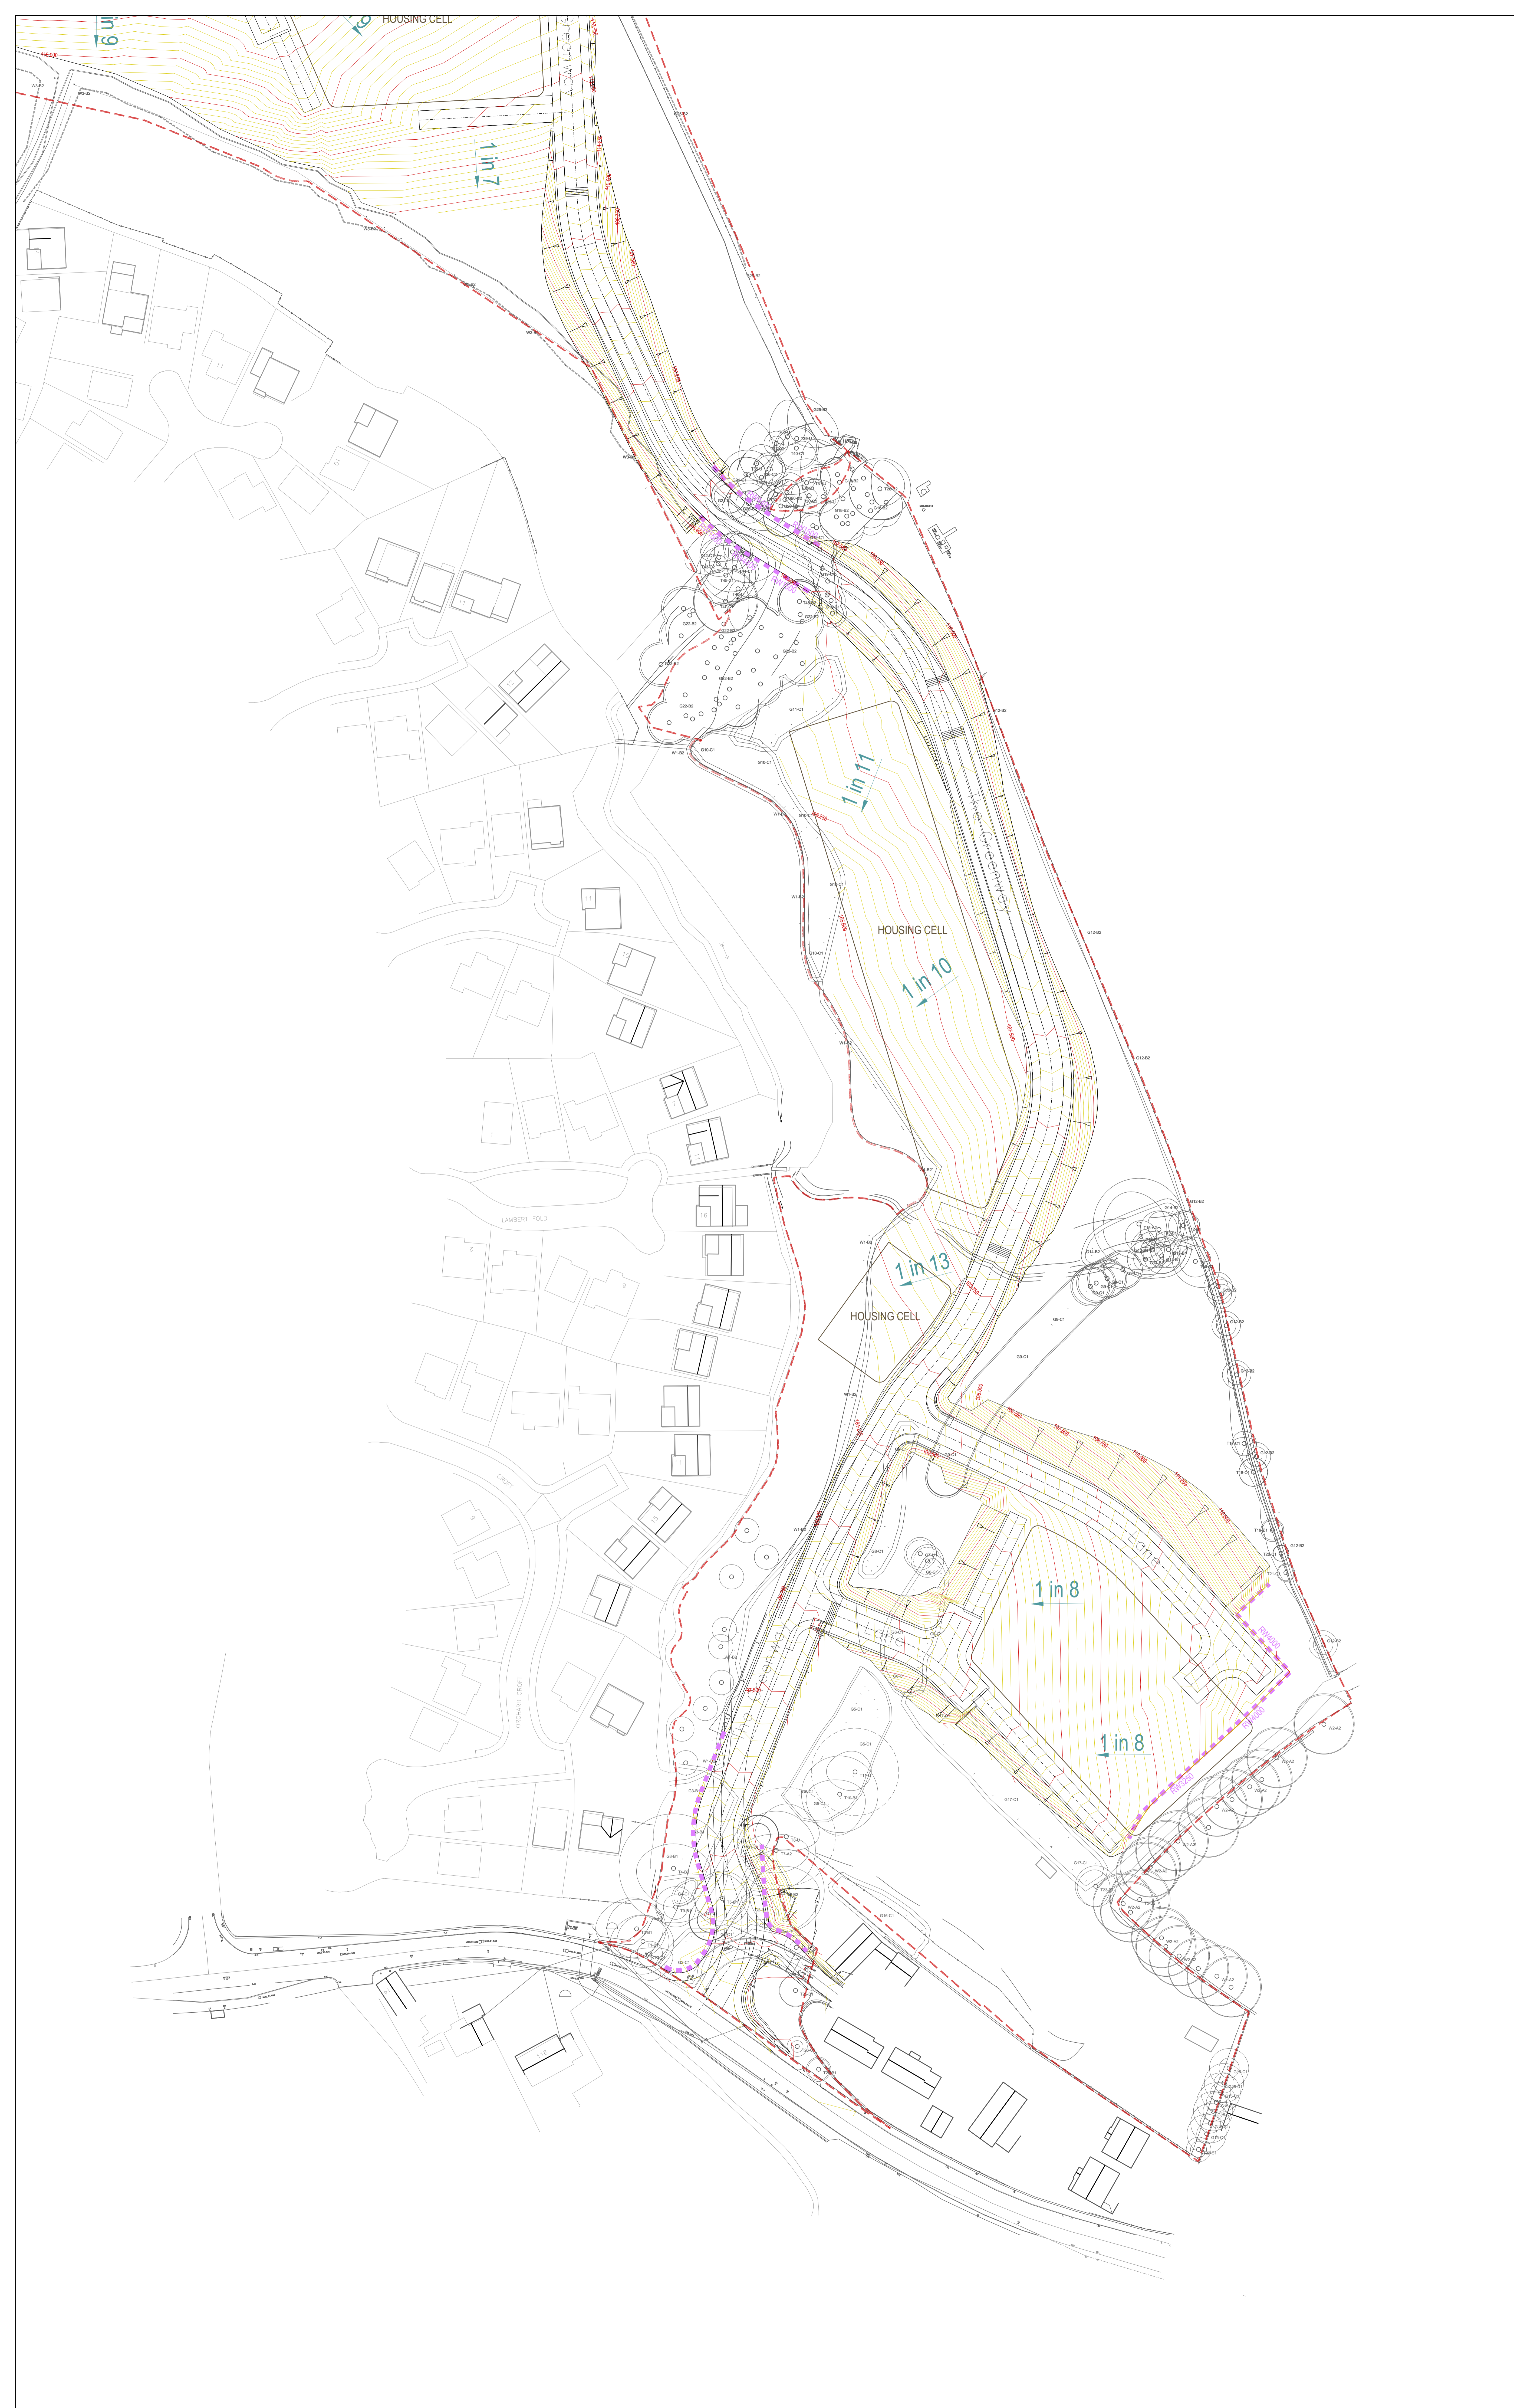

Rev	Date	Revision Details	Drawn	Checked

© This drawing is the property of Queensberry Design Limited and the information can only be reproduced with their prior permission.

**QUEENSBERRY DESIGN**  
CONSULTANTS  
QUEENSBERRY DESIGN LIMITED  
10, KINGSWAY, BARNSBY ROAD, BARNSBY, LEICESTERSHIRE, LE19 4JG  
T: 0116 480 0000  
www.queensberrydesign.co.uk

Client: **KEEPMOAT HOMES**

Project: **KERESFORTH ROAD  
DODSWORTH  
BARNSBY**

Title: **HIGH LEVEL SITE RE-PROFILE  
SHEET 1**

Drawn	ND	Checked		Date	12.06.2024
Drawn Number	0010-QD-XX-S-DR-C-00-10				
Drawing Name	FEASIBILITY	Scale	1:500 - A0	Sheet	P01