

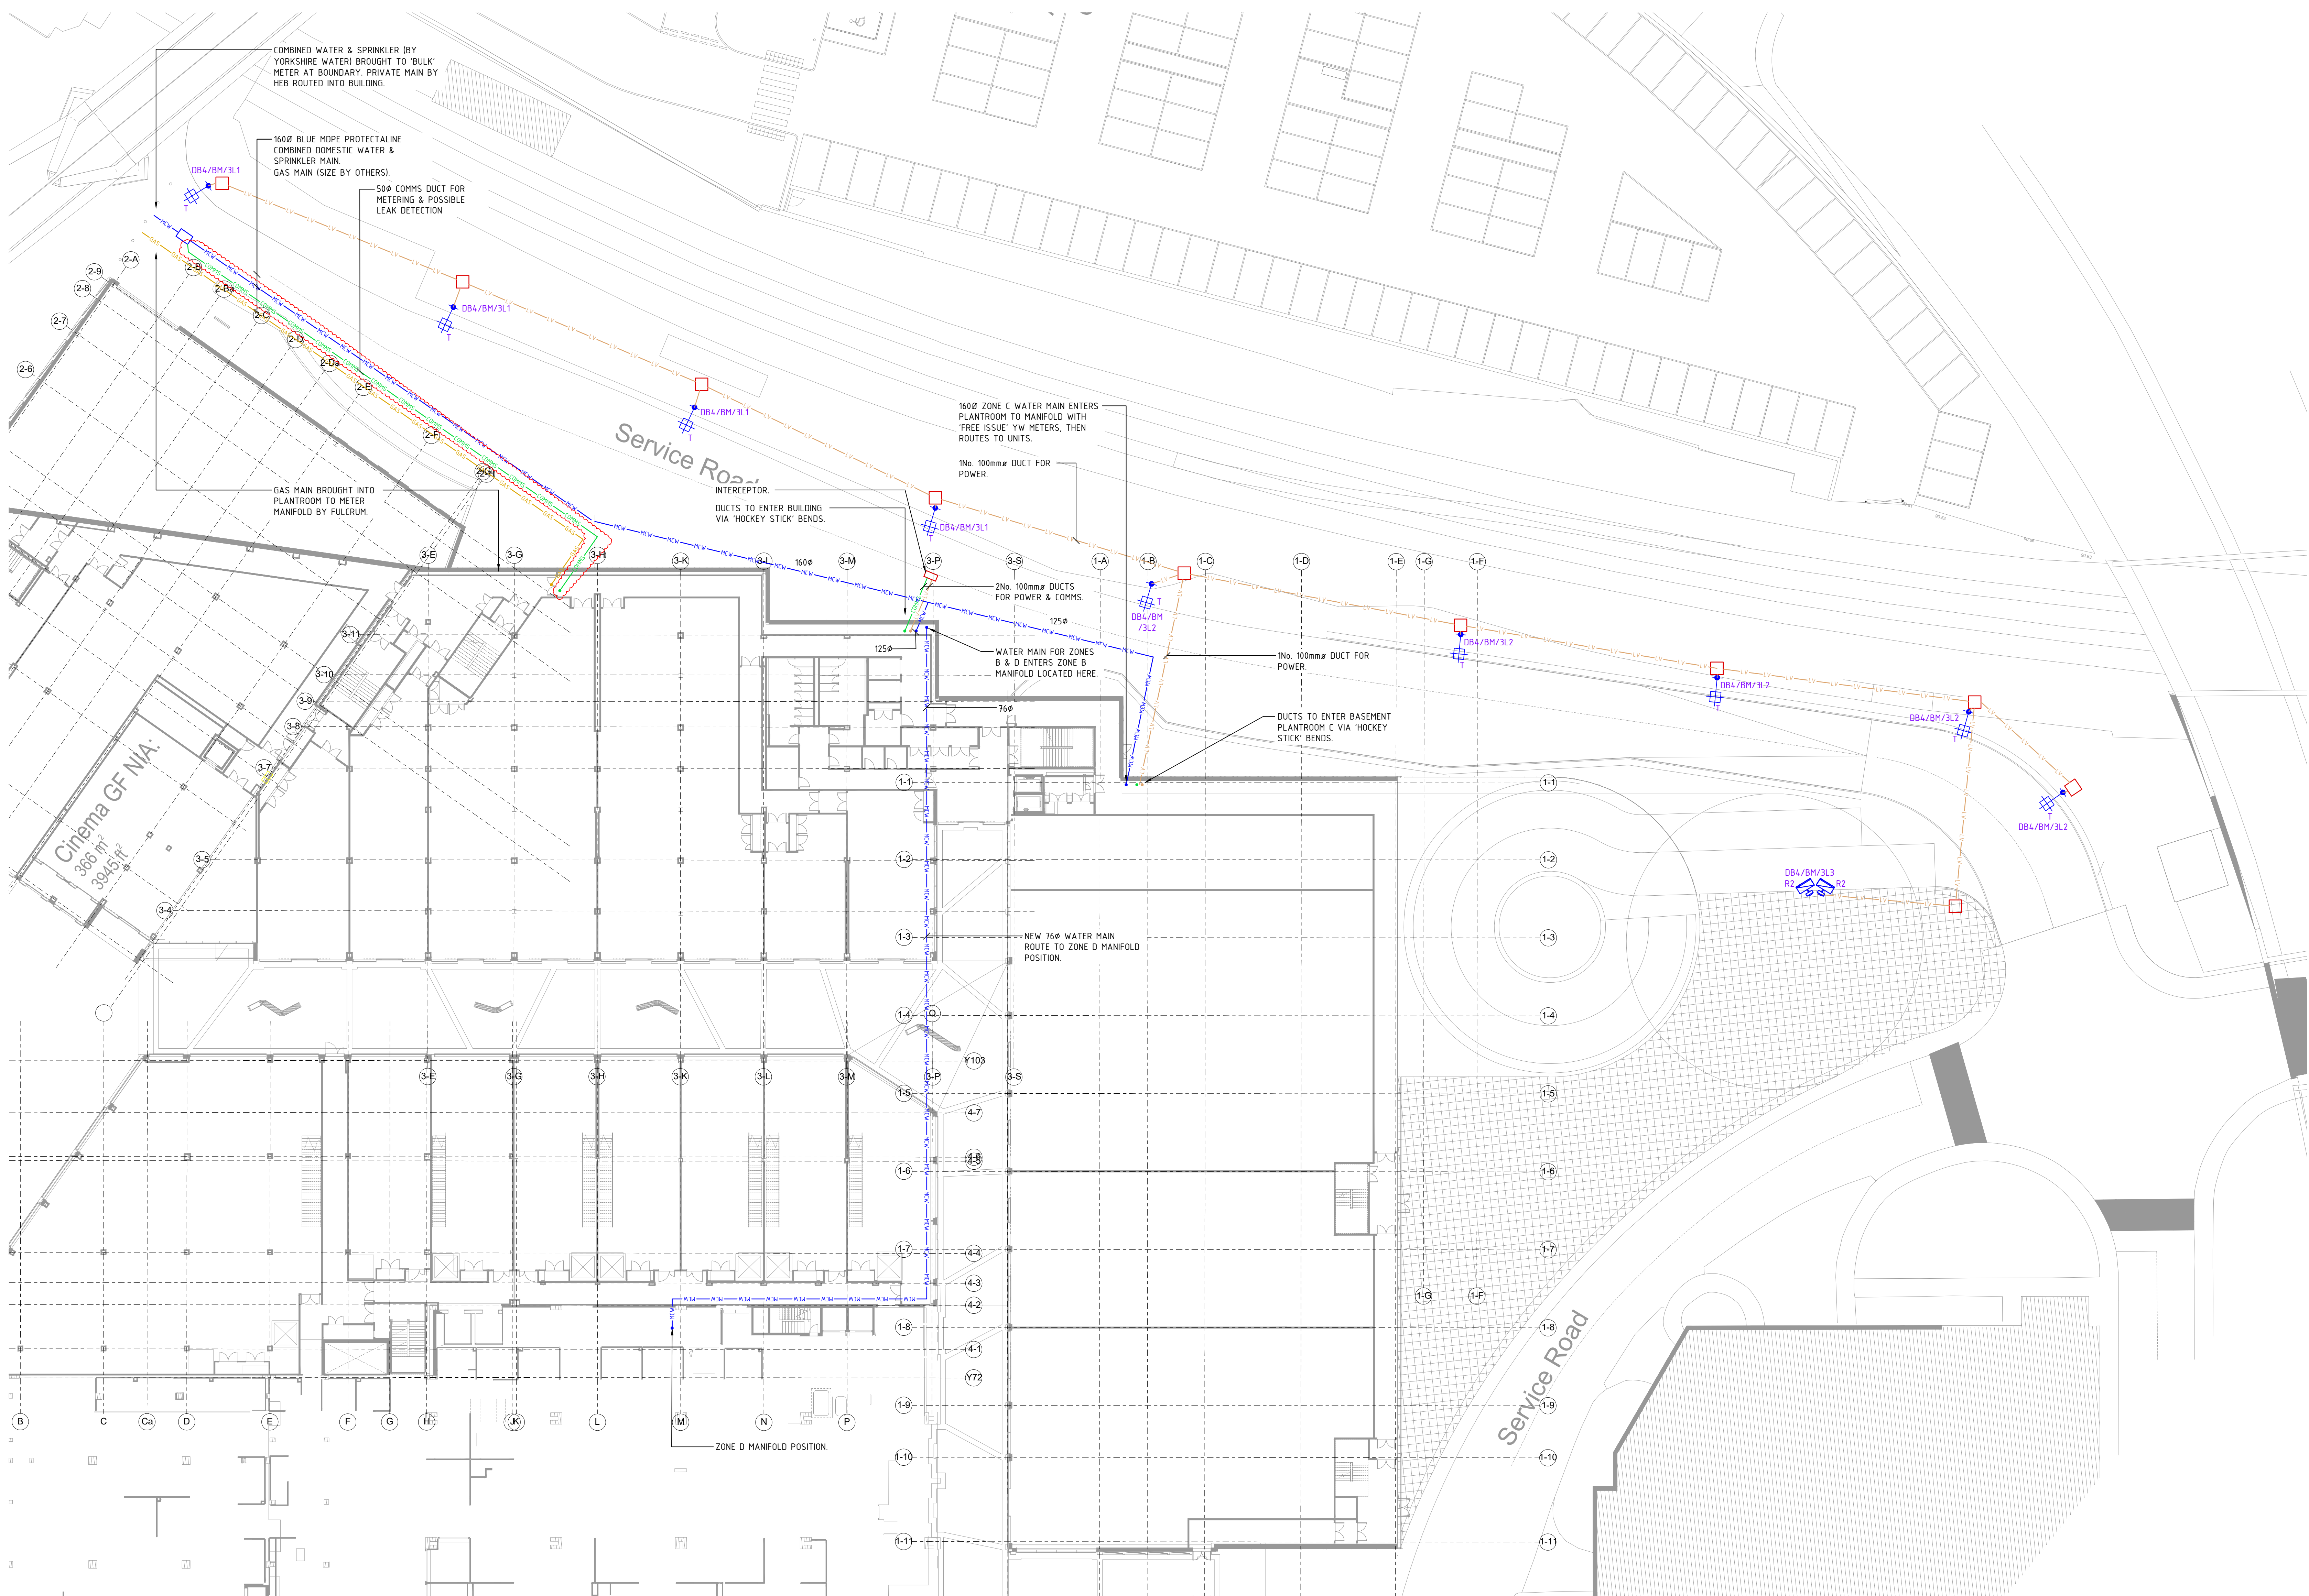
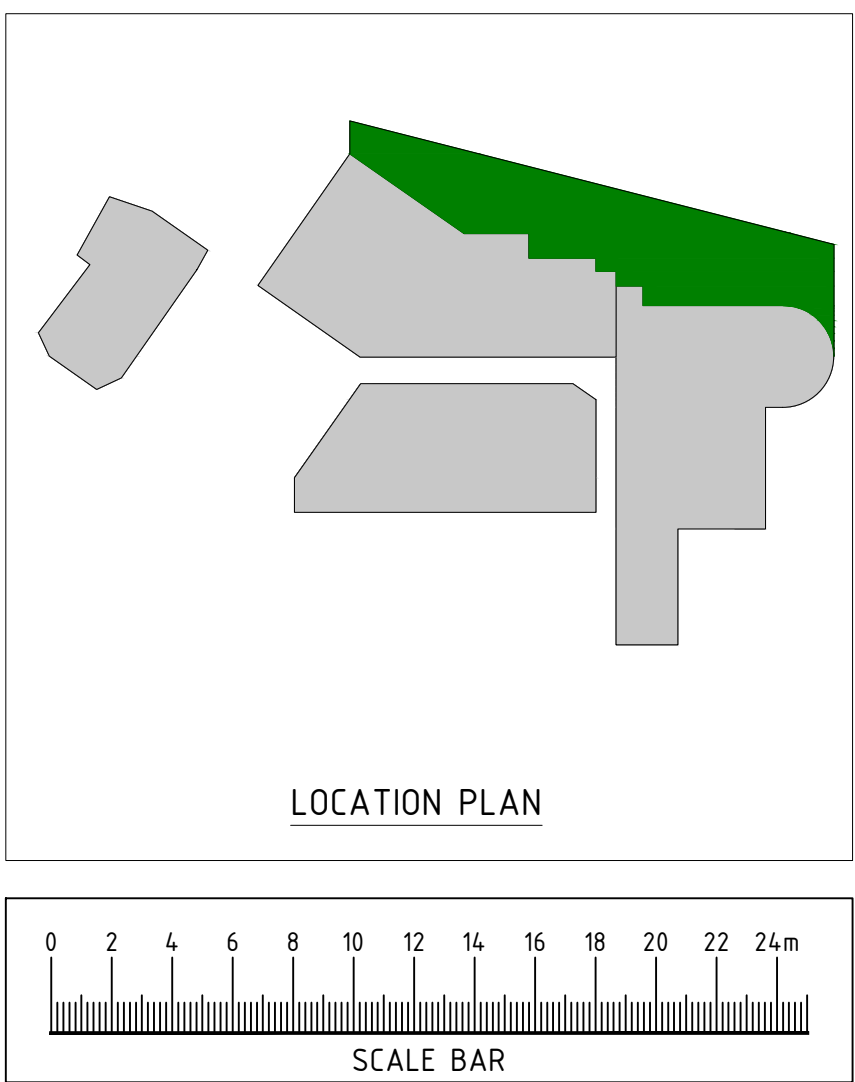
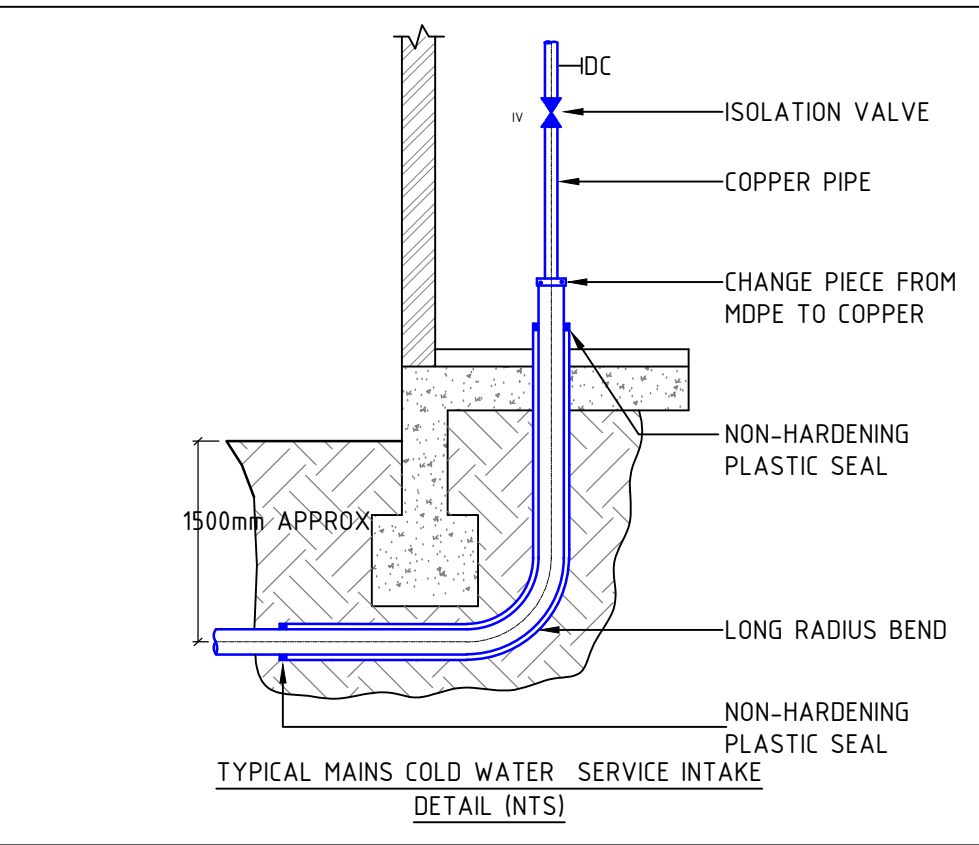
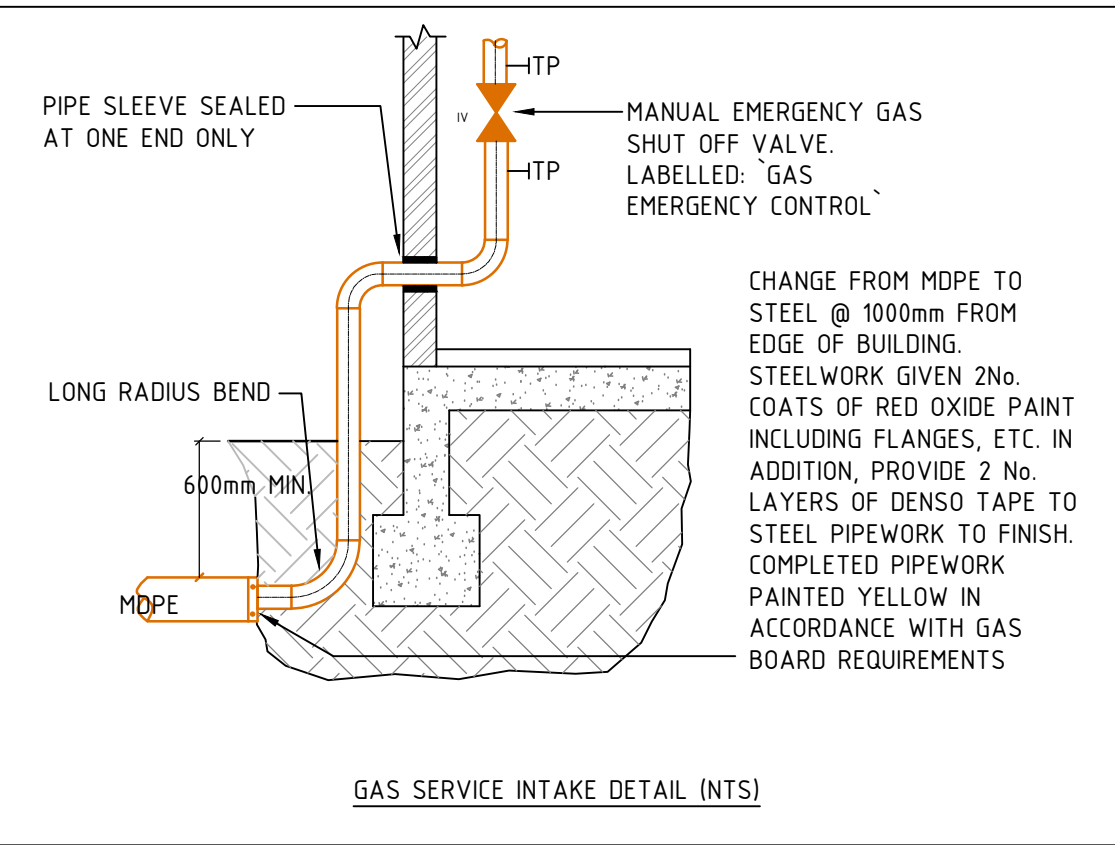
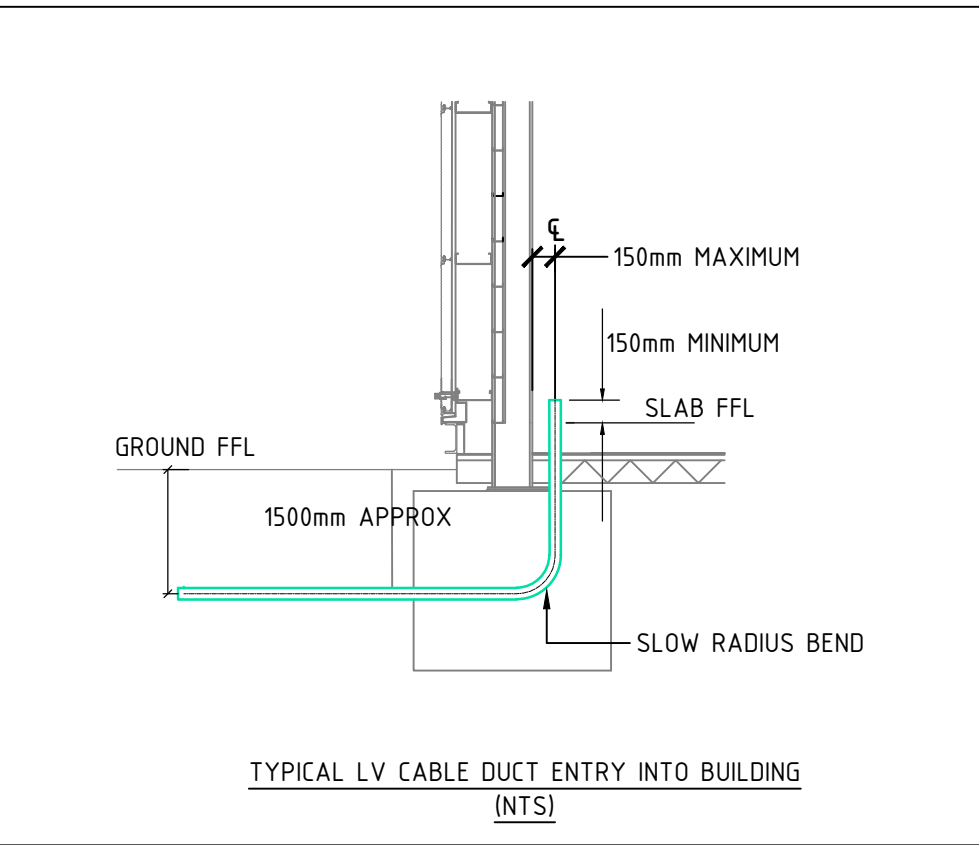


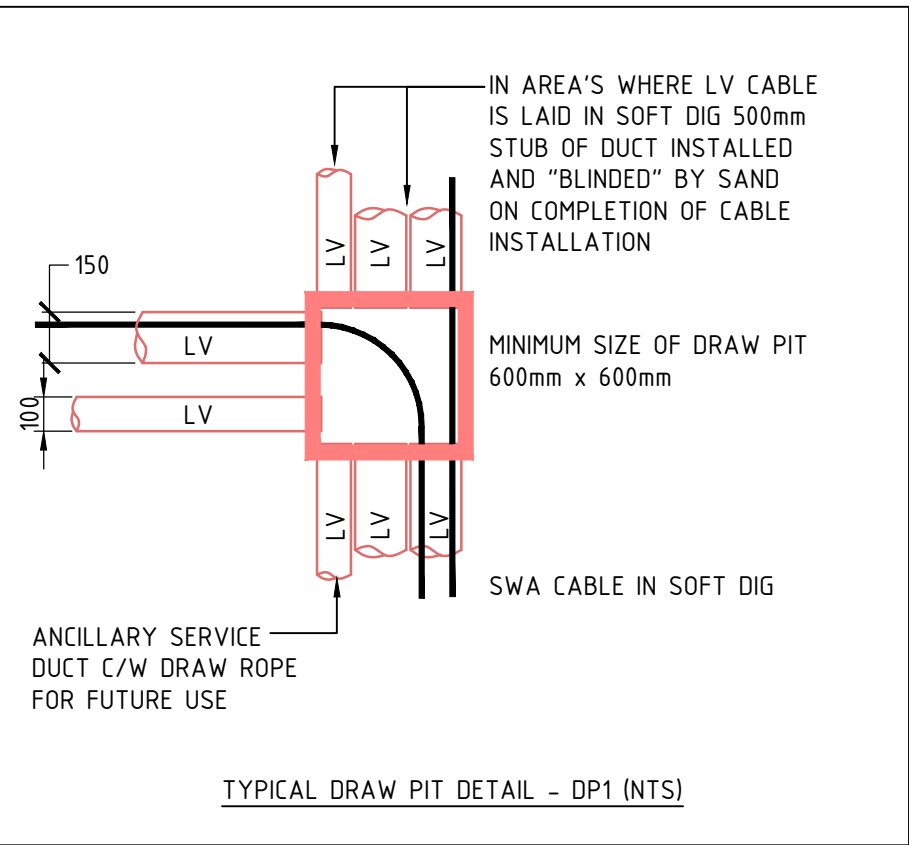

LEGEND:	
SYMBOL	DESCRIPTION
	KINGFISHER ZACTIS 285w LED FLOODLIGHT. COLUMN MOUNTED AT 8.0m.
	KINGFISHER VIVA CITY PRO 40w LED WITH T4.4 OPTIC. COLUMN MOUNTED AT 8.0m FFL.
	DRAW-IN PIT.
	100mm uPVC DUCT FOR MAINS POWER. BURIED AT 600mm BELOW THE SURFACE.
	100mm uPVC DUCT FOR COMMS BURIED AT 600mm BELOW THE SURFACE. UNLESS OTHERWISE NOTED
	GAS MAIN.
	WATER MAIN.
	SPRINKLER MAIN.

- NOTES:
- FOR BUILDING SERVICES INFORMATION ONLY.
 - DO NOT SCALE FROM THIS DRAWING.
 - THIS DRAWING TO BE READ IN COLOUR.
 - THIS DRAWING SHALL BE READ IN CONJUNCTION WITH THE SPECIFICATION AND ALL OTHER RELEVANT DOCUMENTS.
 - ALL WORKS CARRIED OUT IN ACCORDANCE WITH BS7671:2018 (AS CURRENT AMENDMENT) IET 18th EDITION OF THE WIRING REGULATIONS.
 - REFER TO DRAWING NO. BGW2-AGL-ZZ-ZZ-DR-E-G504-30% FOR EXTERNAL LIGHTING CONTROLS.

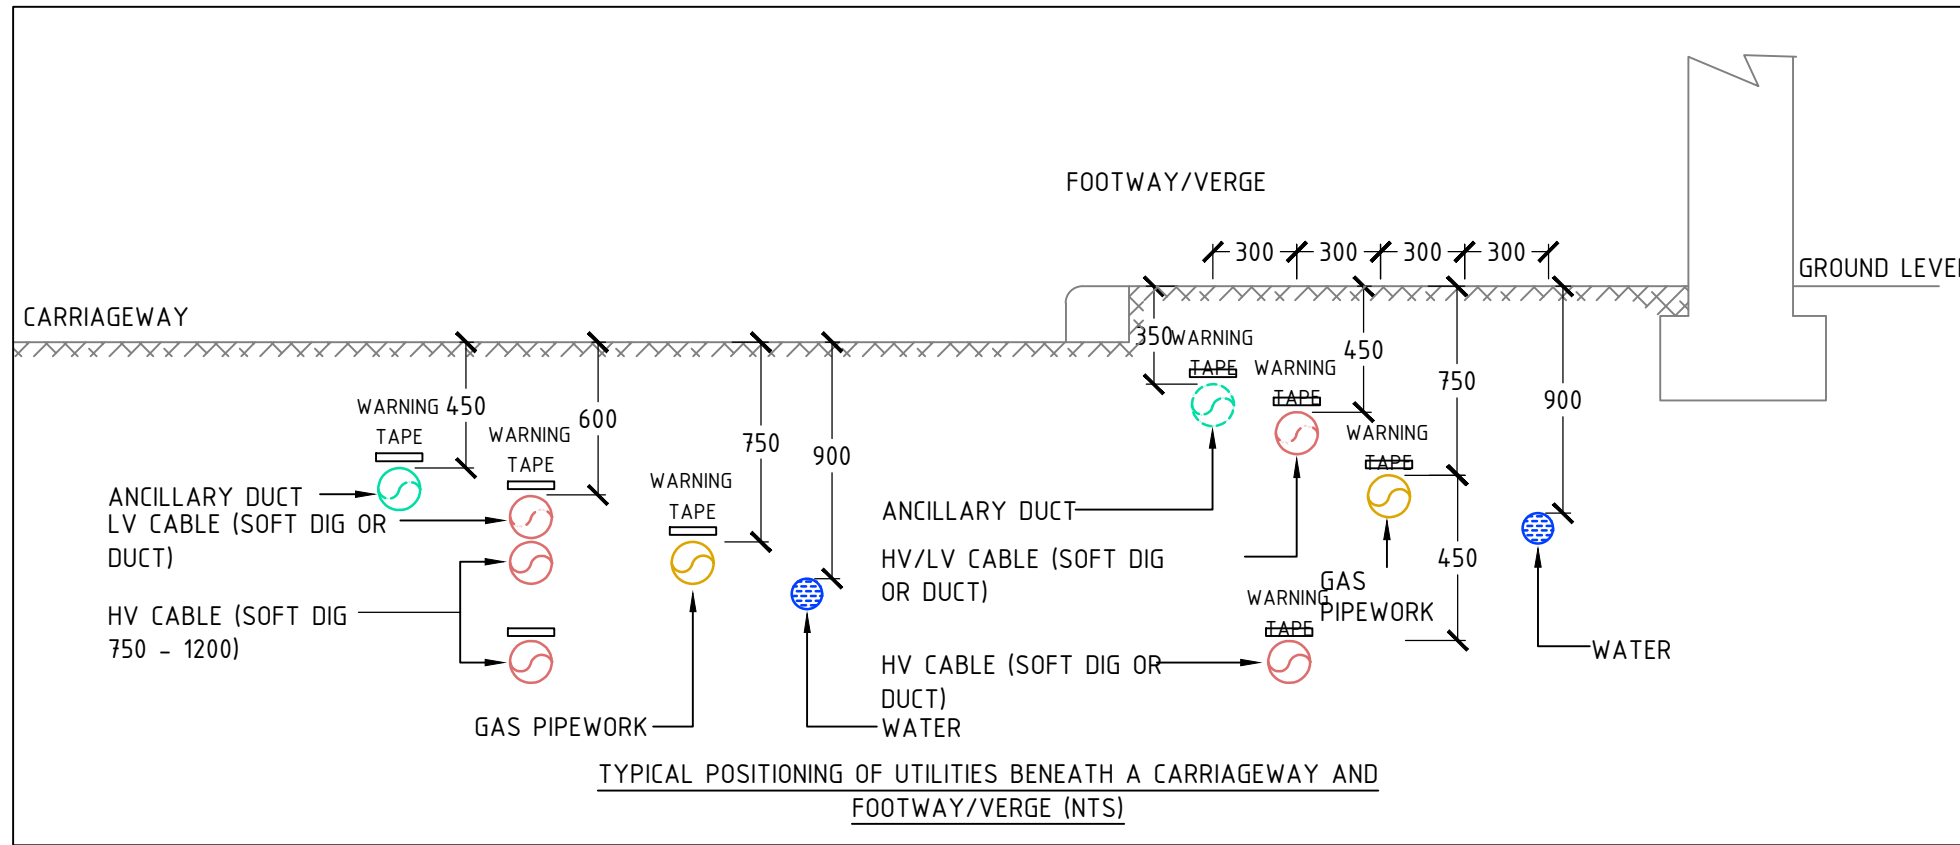

C02	CONSTRUCTION ISSUE	01.03.21
C01	CONSTRUCTION ISSUE	10.01.20
P03	FIRE MAIN COMBINED WITH DOMESTIC WATER MAIN	20.12.19
P02	COMMS DUCT ADDED	24.09.19
P01	ISSUED FOR COMMENT	16.08.19
Rev	Description	Date
1	Nottingham 0115 975 4147	
2	Sheffield 0114 243 5913	
3	London 0207 831 6961	
Client	43	
Stage	STAGE 4b	
Project	BARNLEY GLASSWORKS PHASE 2	
Title	SERVICE ROAD EXTERNAL M&E SERVICES	
Rev	Rev	Rev
AH	PA	GP
01.03.21	A0	1.250
Project No.	0207 831 6961	
BGW2-AGL-ZZ-ZZ-DR-E-G500-4101	A1	C02