



FRONT ELEVATION

Queenbridge (end)

Queenbridge (mid)




REAR ELEVATION

Queenbridge (mid)

Queenbridge (end)




SIDE ELEVATION

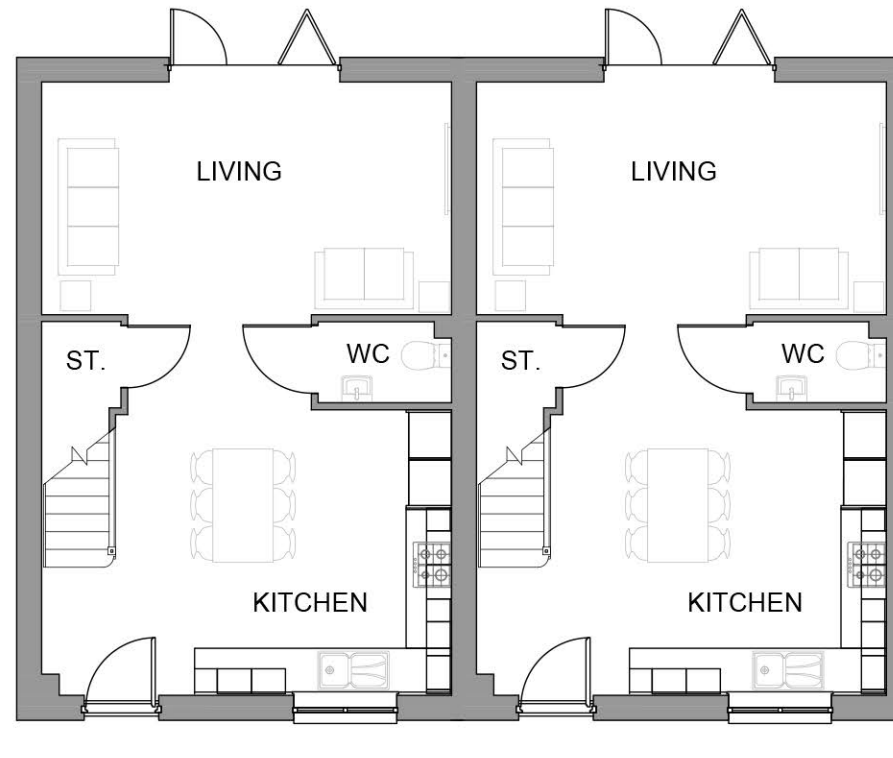

GROUND FLOOR PLAN

Queenbridge (end)

Queenbridge (mid)

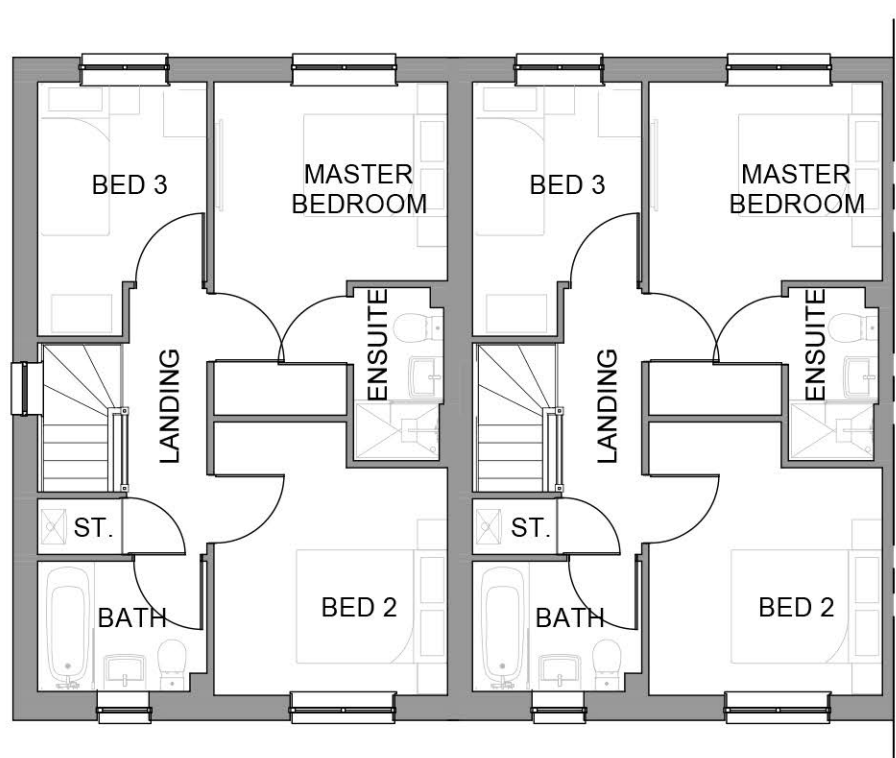

FIRST FLOOR PLAN

Queenbridge (end)

Queenbridge (mid)

Scaled @ 1:100



REV.	DESCRIPTION	BY:	DATE:



Suite 4, Unit 1,
Benton Office Park,
Bennett Avenue,
Horbury,
Wakefield,
WF4 5RA
Tel: 01924 669424

Web: www.sten-architecture.co.uk
Twitter: @STEN_arch
Facebook: [stenarchitectureid](https://www.facebook.com/stenarchitectureid)
LinkedIn: [Sten Architecture](https://www.linkedin.com/company/sten-architecture)

CLIENT:	AVANT homes			TITLE:	Planning Drawings Queenbridge		
SITE:	Hoyland Road Barnsley			SCALE AT A3:	DATE:	DRAWN:	CHECKED:
				1:100	06.08.18	TW	
				PROJECT NO:	DRAWING NO:		REVISION:
				1821	1821.QUE.01		